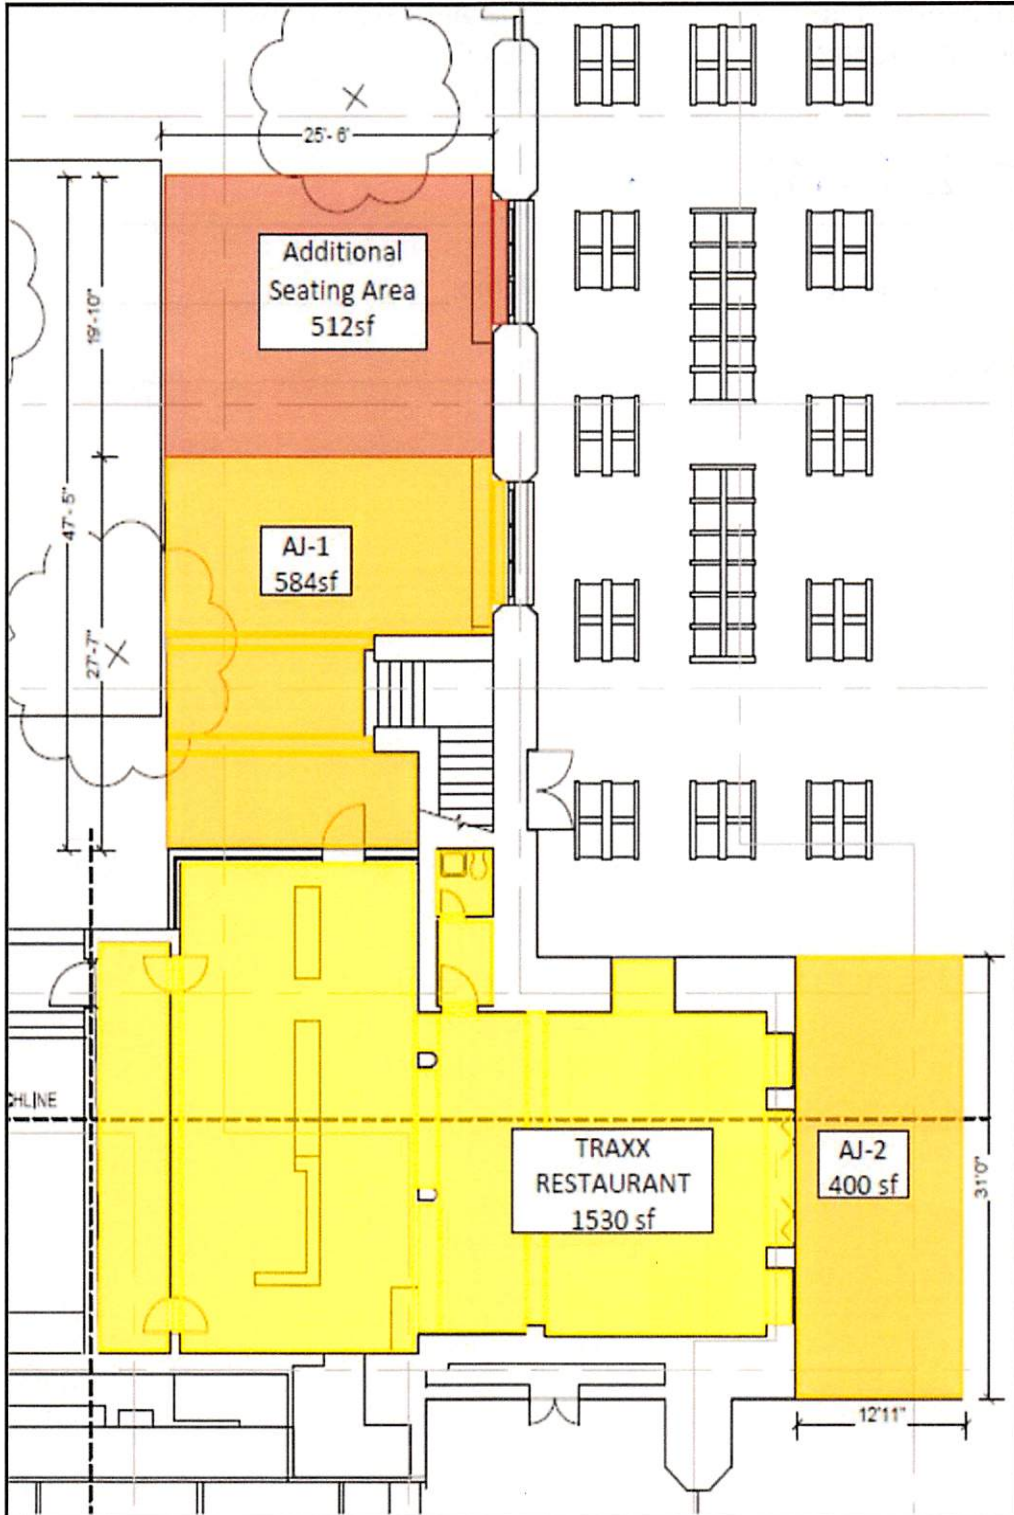


EXHIBIT "A-1"

DEPICTION OF RESTAURANT AND BAR
ADJACENT AREAS AND ADDITIONAL SEATING AREA
(plan not to scale)



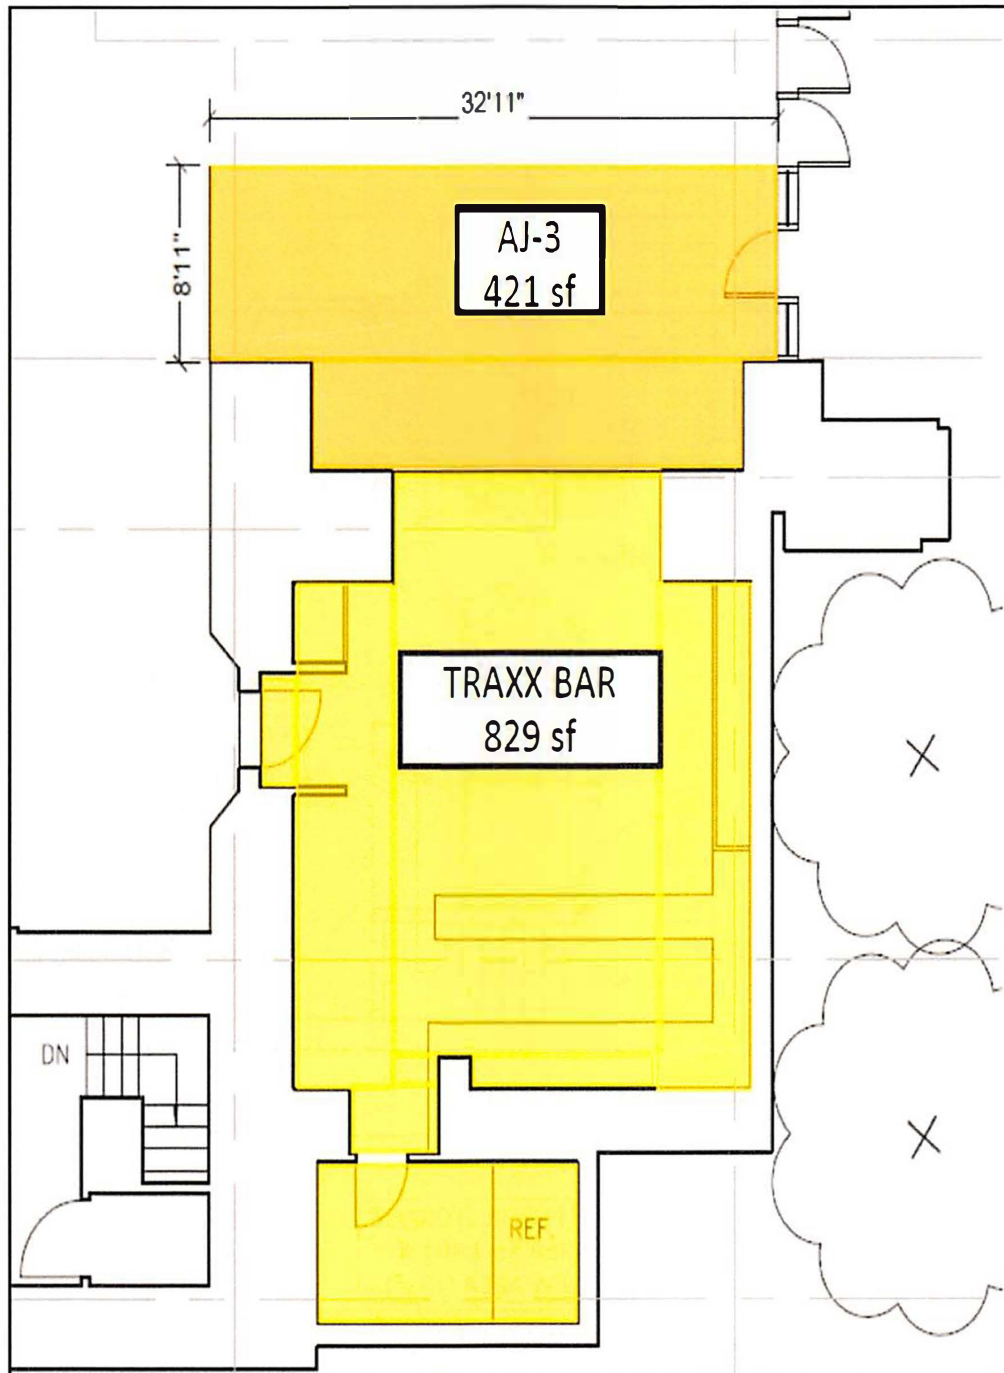


EXHIBIT "A-2"

DEPICTION OF STORAGE AREAS
(plan not to scale)

