



ATTACHMENT C - CUMULATIVE RIGHT-OF-WAY  
ALTERNATIVE 1 IMPACT WITH FUTURE GRADE SEPARATION

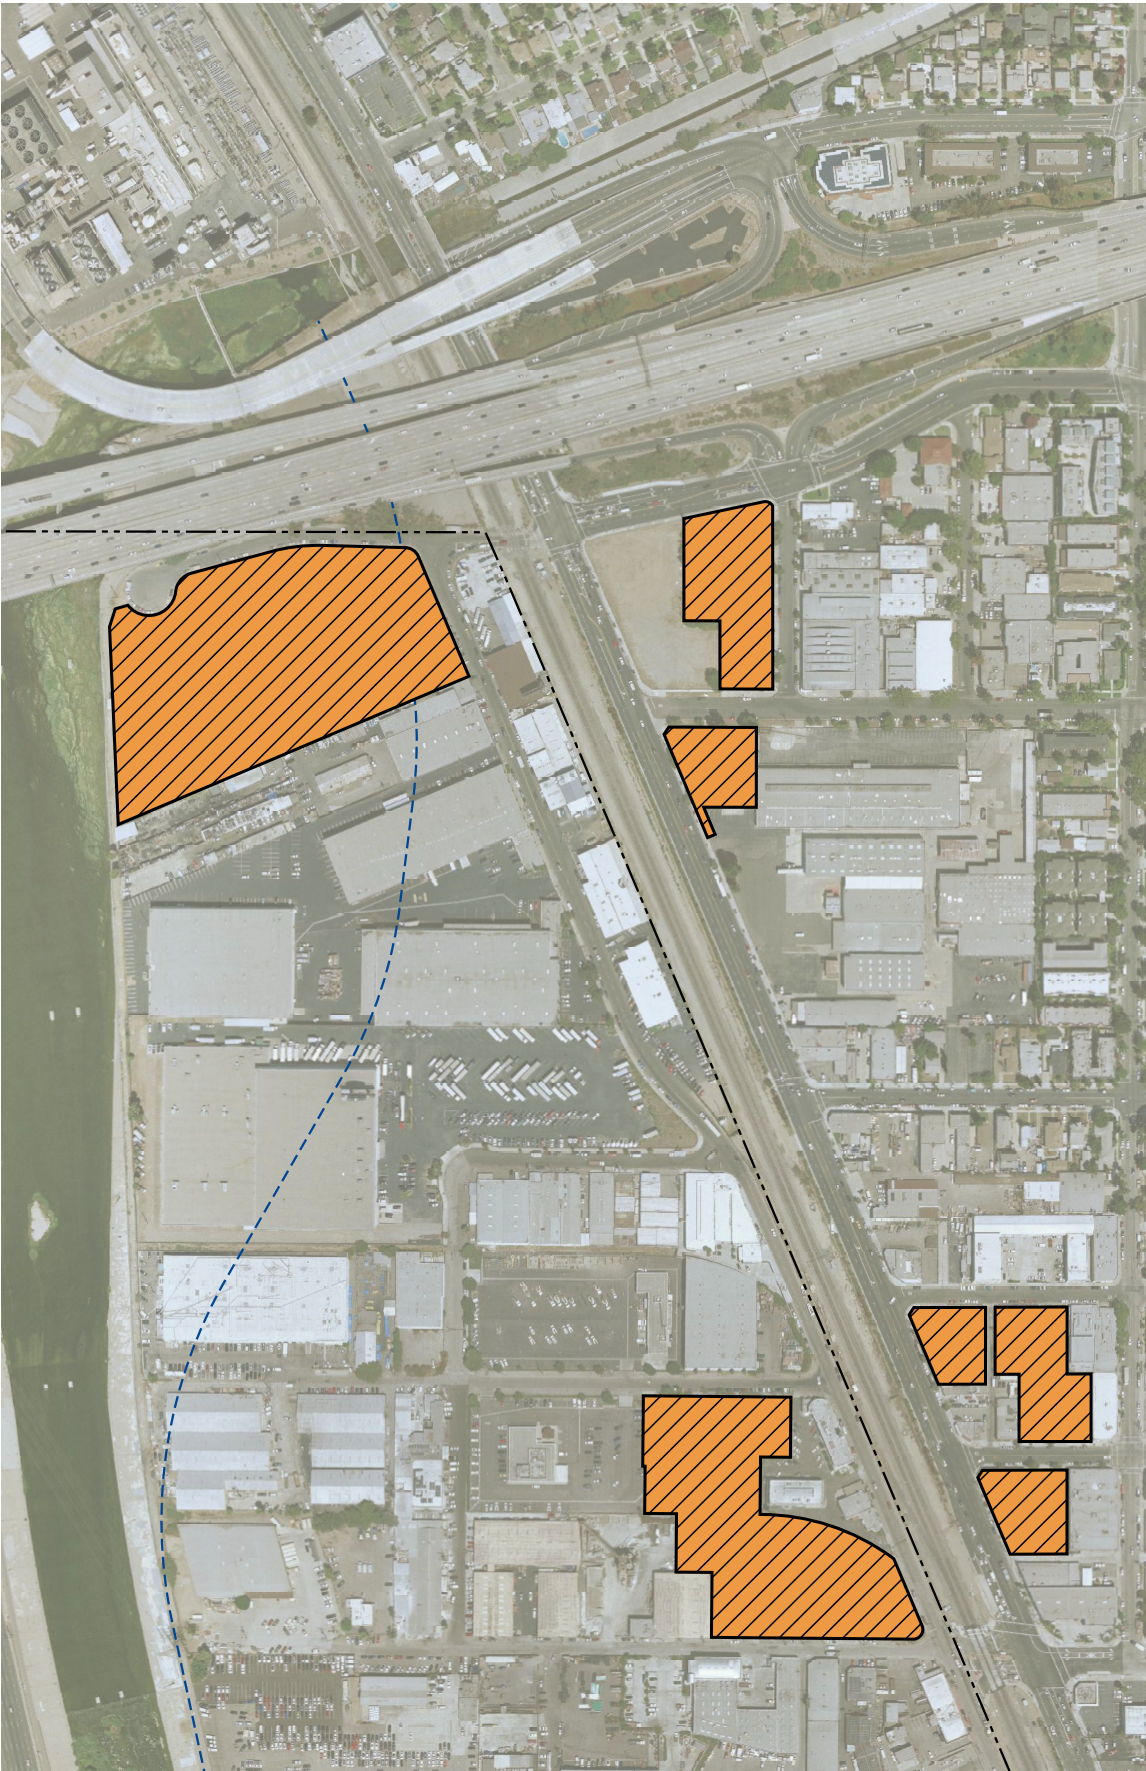

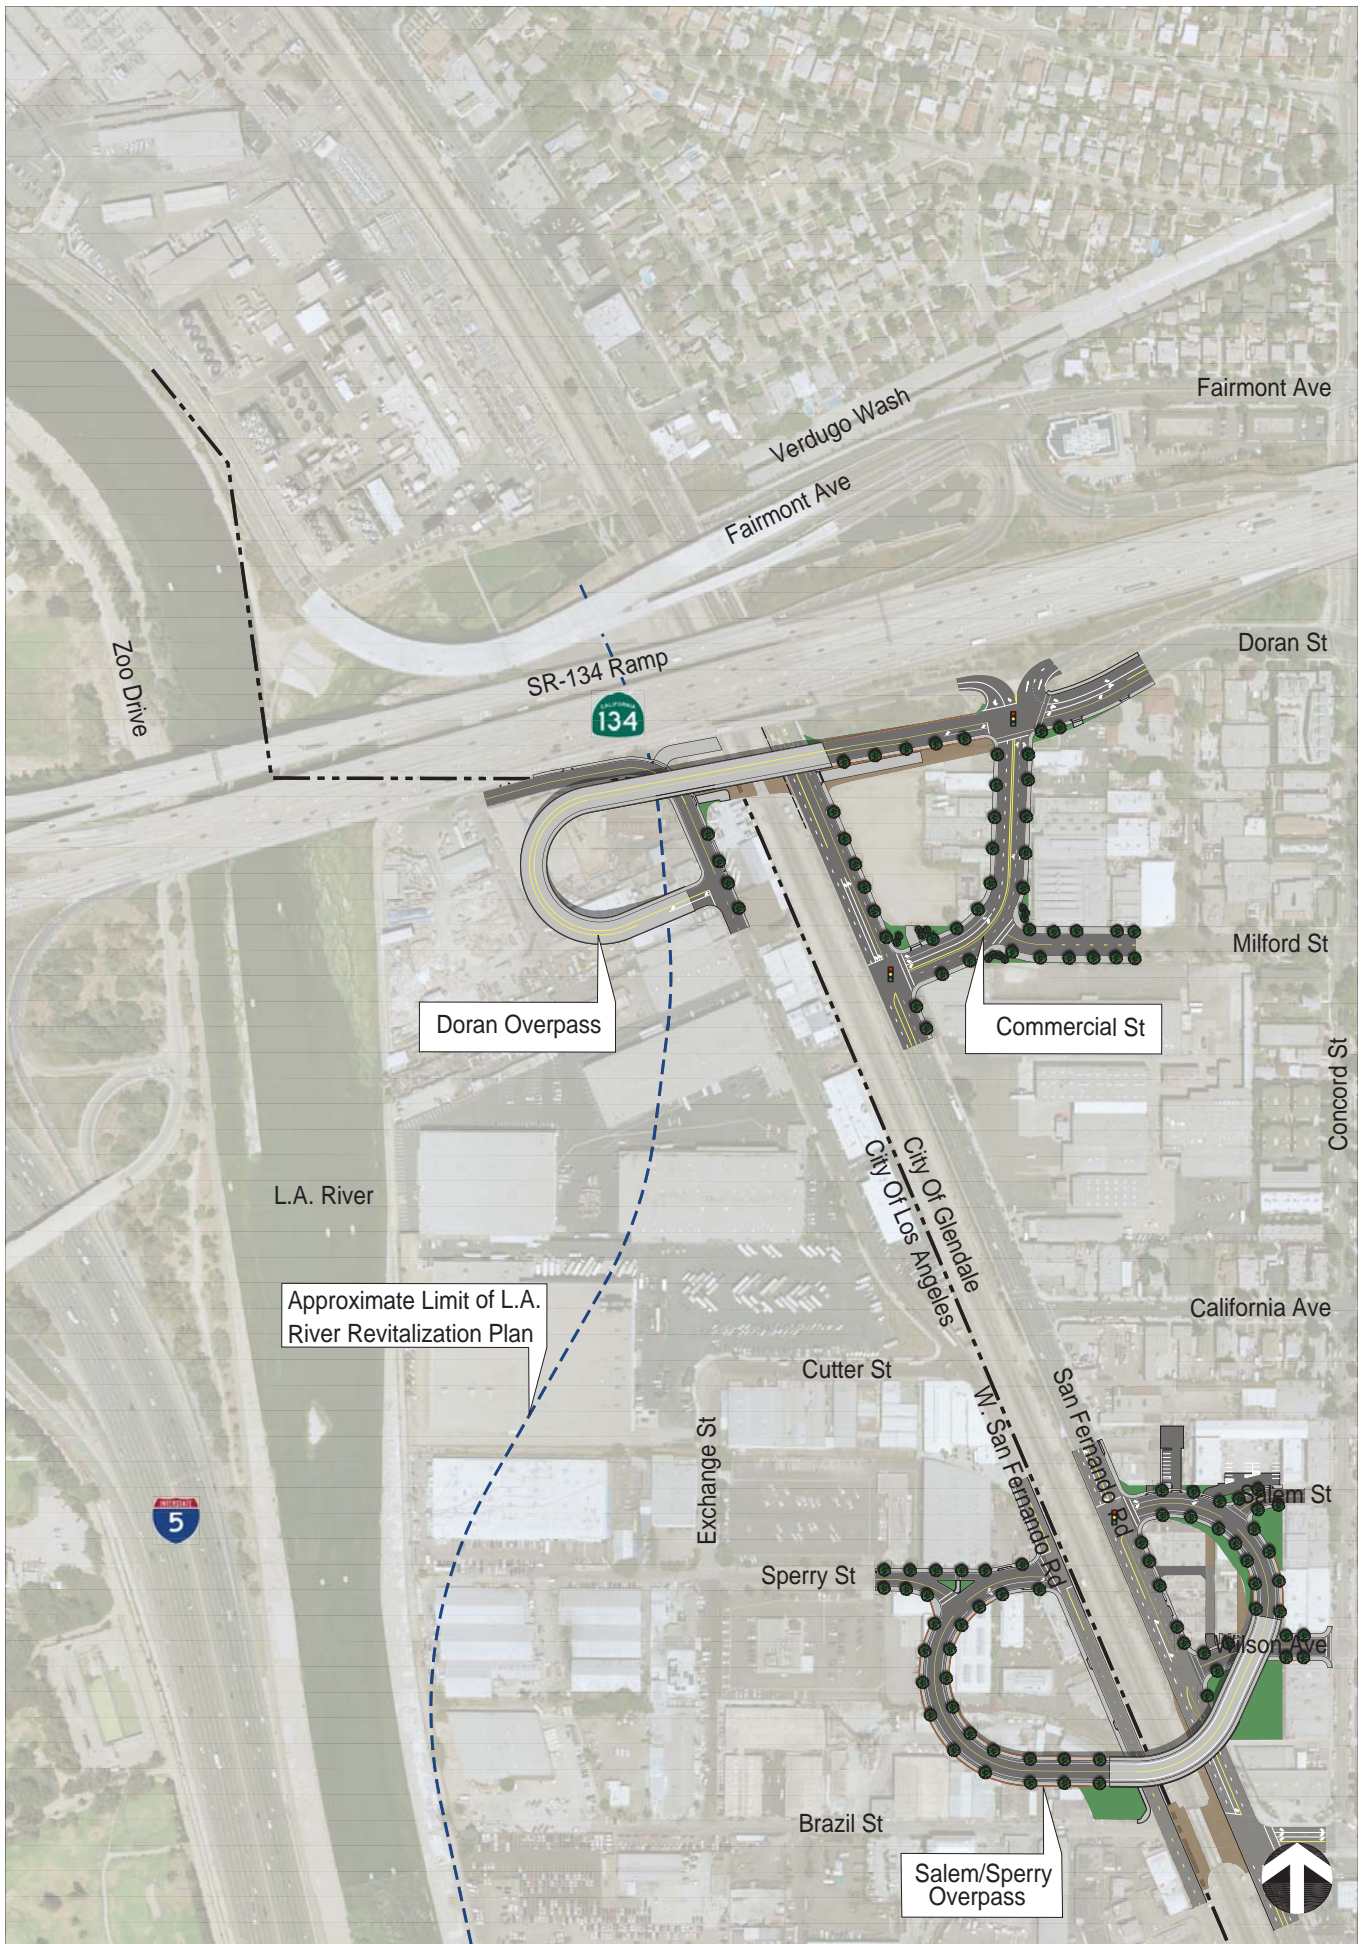


Doran Street and Broadway/Brazil Safety and Access Project

Alternative 1 Impact with Future Grade Separation



ALTERNATIVE 2 IMPACT, NO FUTURE GRADE SEPARATION REQUIRED



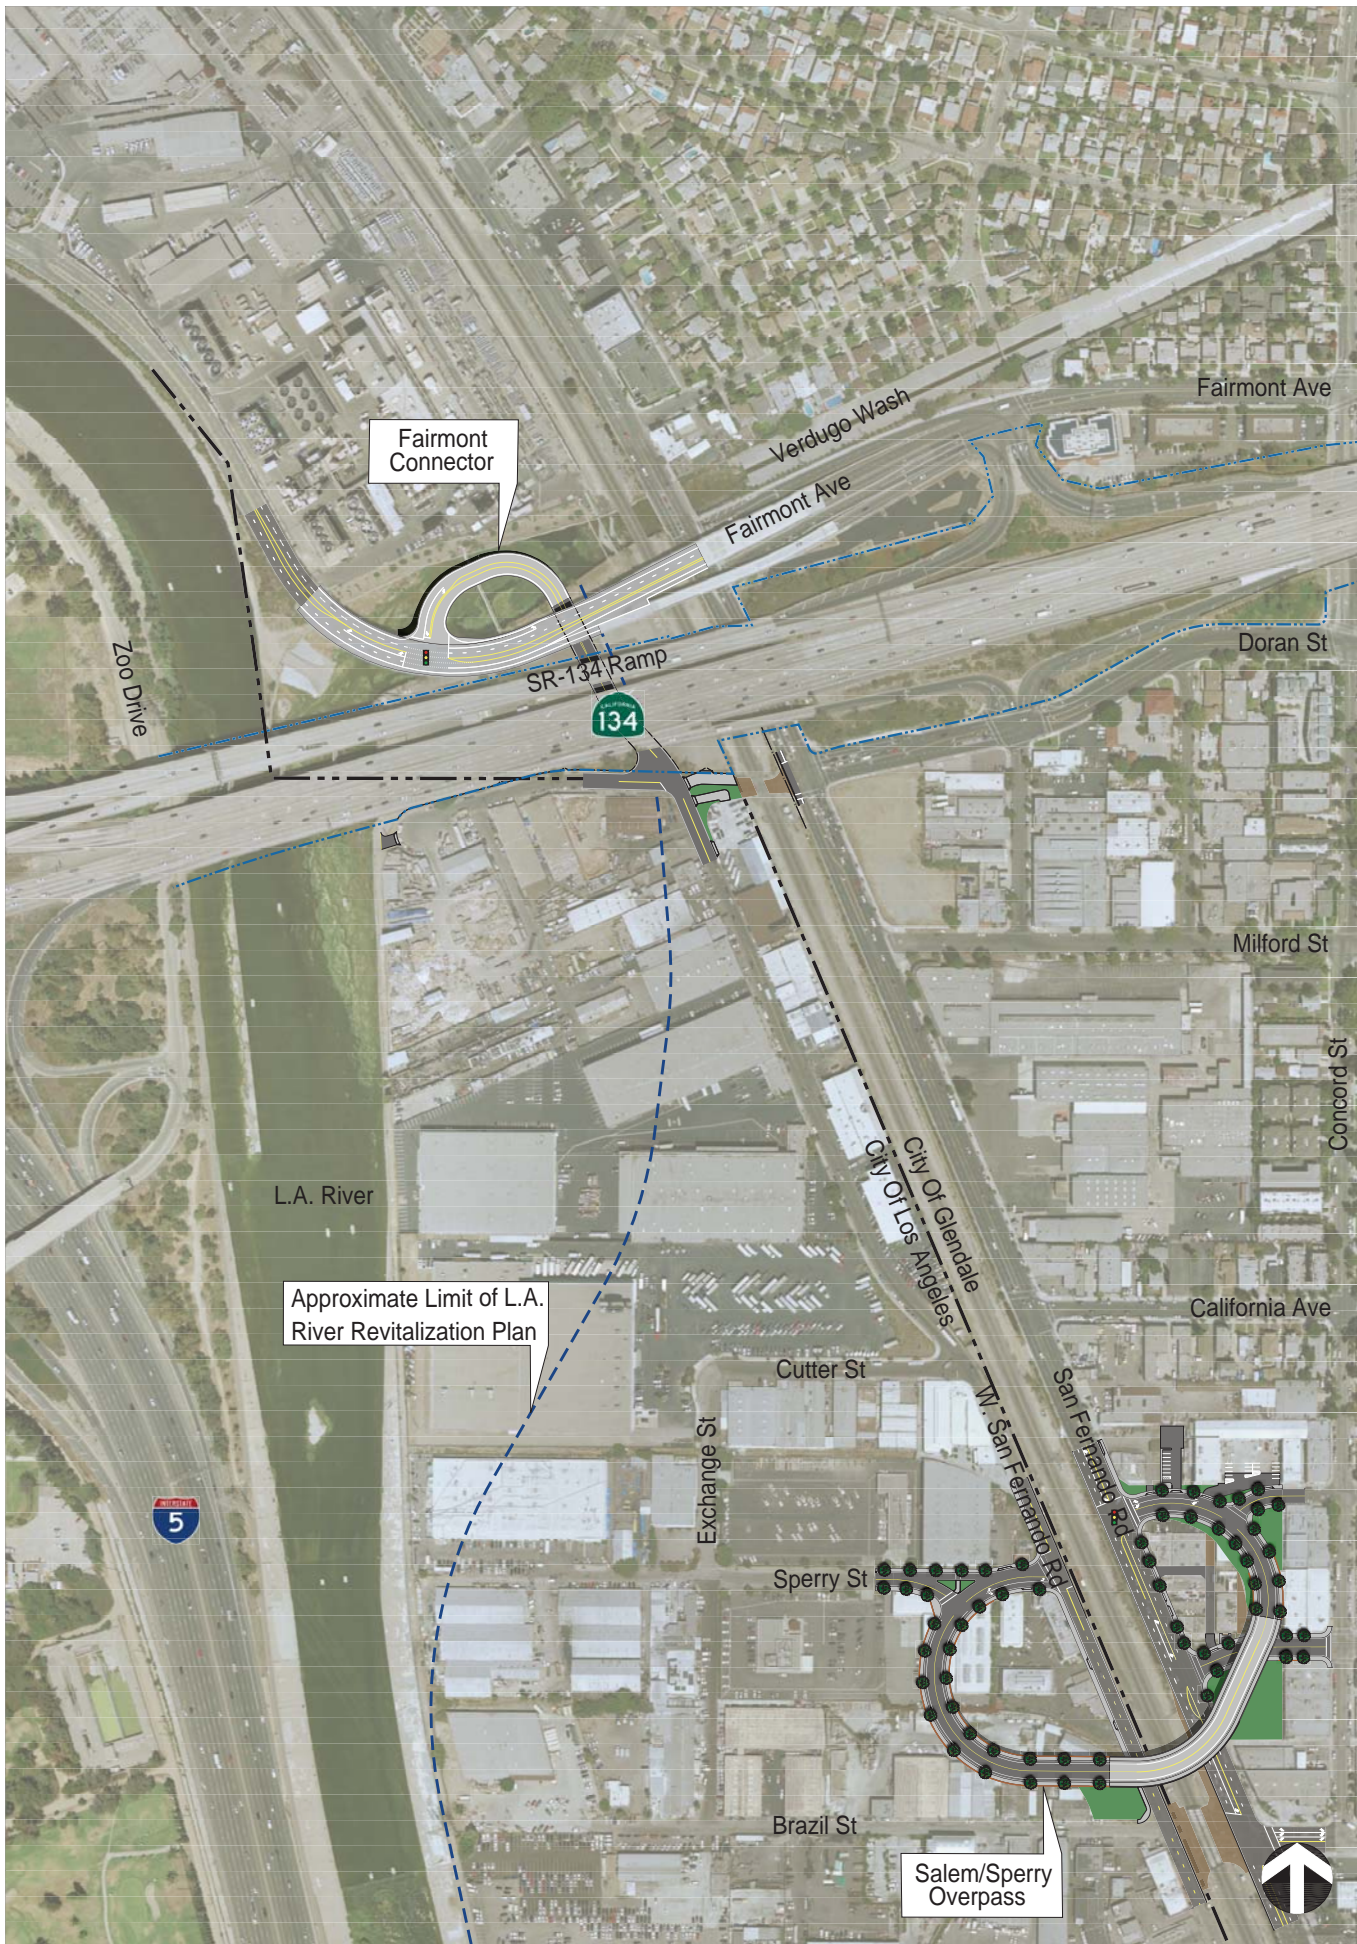


Doran Street and Broadway/Brazil Safety and Access Project

Alternative 2 Impact, No Future Grade Separation



ALTERNATIVE 3 IMPACT WITH FUTURE GRADE SEPARATION

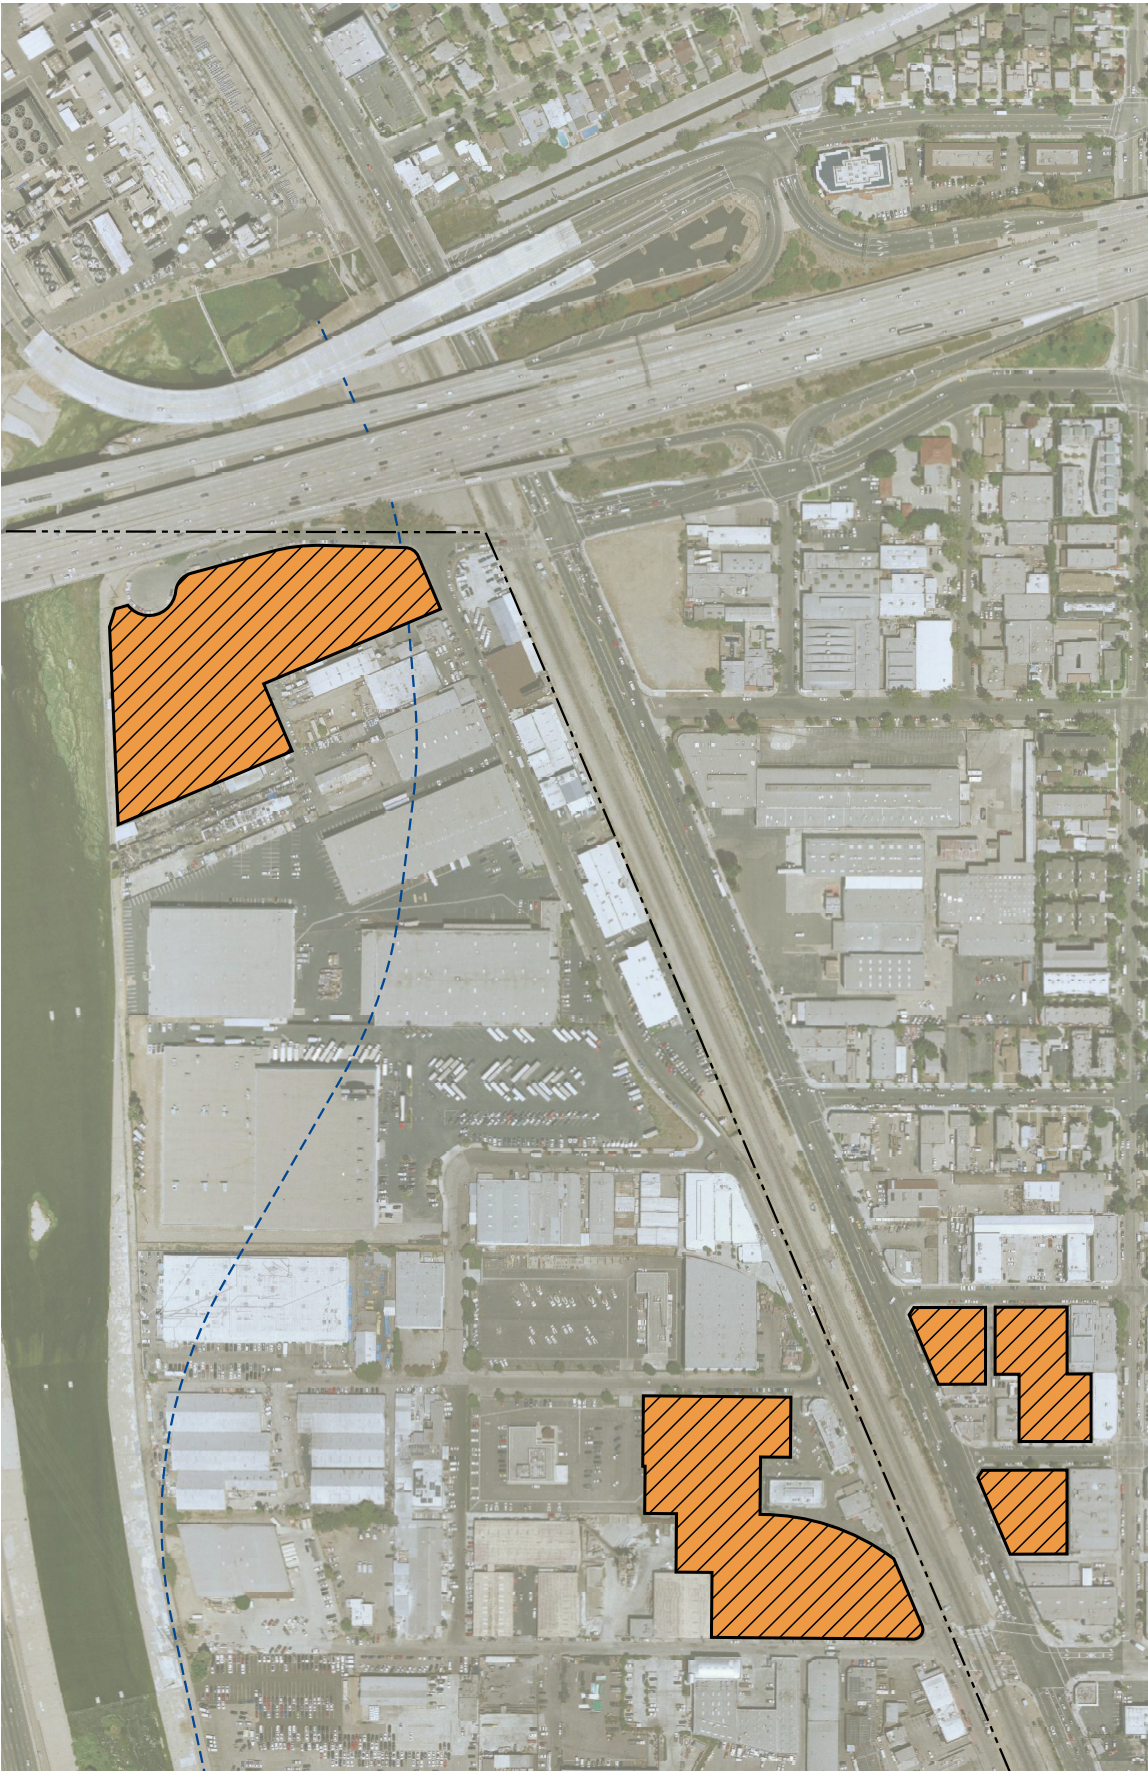



Doran Street and Broadway/Brazil Safety and Access Project

Alternative 3 Impact with Future Grade Separation

