

# ATTACHMENT B: SANKOFA PARK





# ATTACHMENT B: SANKOFA PARK





## ATTACHMENT B: SANKOFA PARK






## ATTACHMENT B: SANKOFA PARK



# ATTACHMENT B: SANKOFA PARK

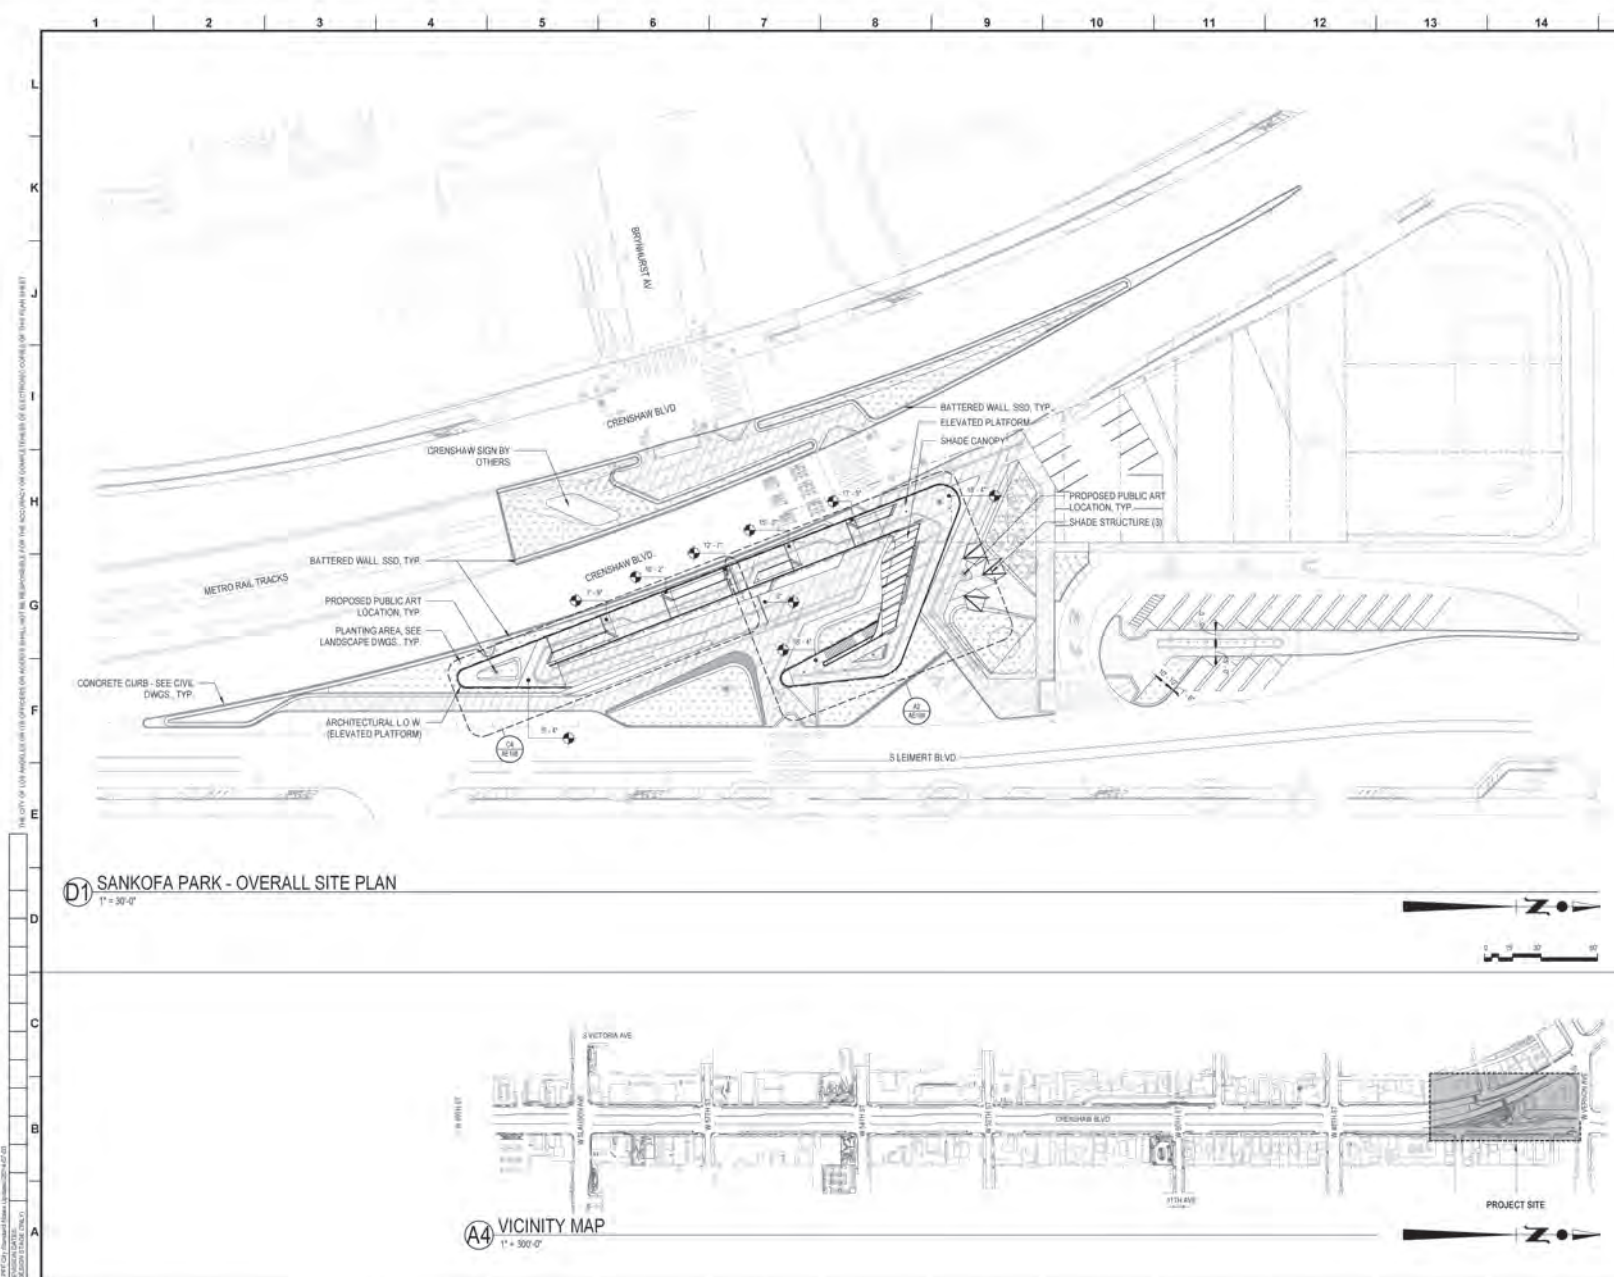

PROFILE SCALES  
HORIZONTAL 1"=30'  
VERTICAL

- ARCHITECTURAL SITE PLAN GENERAL NOTES**
- ARCHITECTURAL SITE PLAN IS ISSUED FOR REFERENCE ONLY
  - REFER TO CIVIL DRAWINGS FOR ALL SITE DIMENSIONS AND CONSTRUCTION REQUIREMENTS INCLUDING BUT NOT LIMITED TO THE FOLLOWING:
    - A. SITE GEOMETRY AND DIMENSIONAL DATA
    - B. SITE UTILITIES
    - C. SITE DRAINAGE AND DRAINAGE
    - D. FINISH GRADE ELEVATIONS
    - E. CONCRETE SCHEDULE, CURB AND GUTTER DETAILS
    - F. ARCHITECT FINISH SCHEDULES
  - REFER TO LANDSCAPE DRAWINGS FOR ALL Hardscape AND LANDSCAPE INFORMATION, INCLUDING BUT NOT LIMITED TO:
    - A. Hardscape SURFACES
    - B. LANDSCAPE PLANTING
    - C. CONCRETE PLANTERS AND BENCHES
    - D. METAL PLANTING AND BRACKETS
    - E. METAL WALLS
    - F. IRRIGATION INFRASTRUCTURE AND DETAILS
  - REFER TO STRUCTURE DRAWINGS FOR ARCHITECTURAL PLANS, DETAILS AND SPECIFICATIONS

- OVERALL PLAN LEGEND**
- LIMIT OF WORK
  - - - PROPERTY LINE
  - [Symbol] NOT IN ARCHITECTURAL SCOPE (SEE LANDSCAPE DRAWINGS)
  - [Symbol] LANDSCAPE AREA (SEE LANDSCAPE DRAWINGS)
  - [Symbol] DECOMPOSED GRAVEL (SEE LANDSCAPE DRAWINGS)
  - [Symbol] NOT IN SCOPE
  - [Symbol] PROPOSED PUBLIC ART LOCATION
  - [Symbol] SPOT ELEVATIONS (RELATIVE TO CHECK ABOVE AGENCY GROUP'S FINISH TORQUE)
  - [Symbol] VELOCITY POLE

- MATERIALS LEGEND**
- [Symbol] ENHANCED CONCRETE (108)
  - [Symbol] ENHANCED CONCRETE TYPE II (102)
  - [Symbol] STRUCTURAL SLAB - S&D
  - [Symbol] BRACKETED STEEL
  - [Symbol] PREFINISHED METAL BENCHES
  - [Symbol] ENHANCED BRASS BANDING - S&D
  - [Symbol] LANDSCAPE DRAWINGS


**ENGINEERING**  
CITY OF LOS ANGELES

DATE BY:	
OFFICE:	
DESIGNED BY:	
CHECKED BY:	
DATE:	
PROJECT NO.:	BR004228
INDEX NO.:	

BUREAU OF ENGINEERING AND SURVEYING  
APPROVAL

CONTRACT FIRM NAME:	PERKINS + WILLS
DESIGN GROUP:	PERKINS + WILLS
PROJECT MANAGER:	PERKINS + WILLS
DESIGNER:	PERKINS + WILLS
CHECKER:	PERKINS + WILLS
DATE:	

NOT FOR CONSTRUCTION

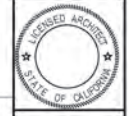

1100 North W. 5th Street  
Los Angeles, CA 90012  
(213) 270-8800  
www.perkinswill.com

CASE NO.  
PROJECT PREPARED BY  
**PERKINS + WILLS**

PROJECT TITLE:	SANKOFA PARK - OVERALL SITE PLAN
PROJECT NO.:	DESTINATION CRENSHAW
PROJECT TITLE AS SHOWN ON B PERMIT APPLICATION:	
DATE:	

AE102

THE CITY OF LOS ANGELES OR ITS OFFICERS OR AGENTS SHALL NOT BE RESPONSIBLE FOR THE ACCURACY OR COMPLETENESS OF THE INFORMATION CONTAINED HEREIN.



