


# ATTACHMENT D: SLAUSON AVE. PARK



# ATTACHMENT D: SLAUSON AVE. PARK

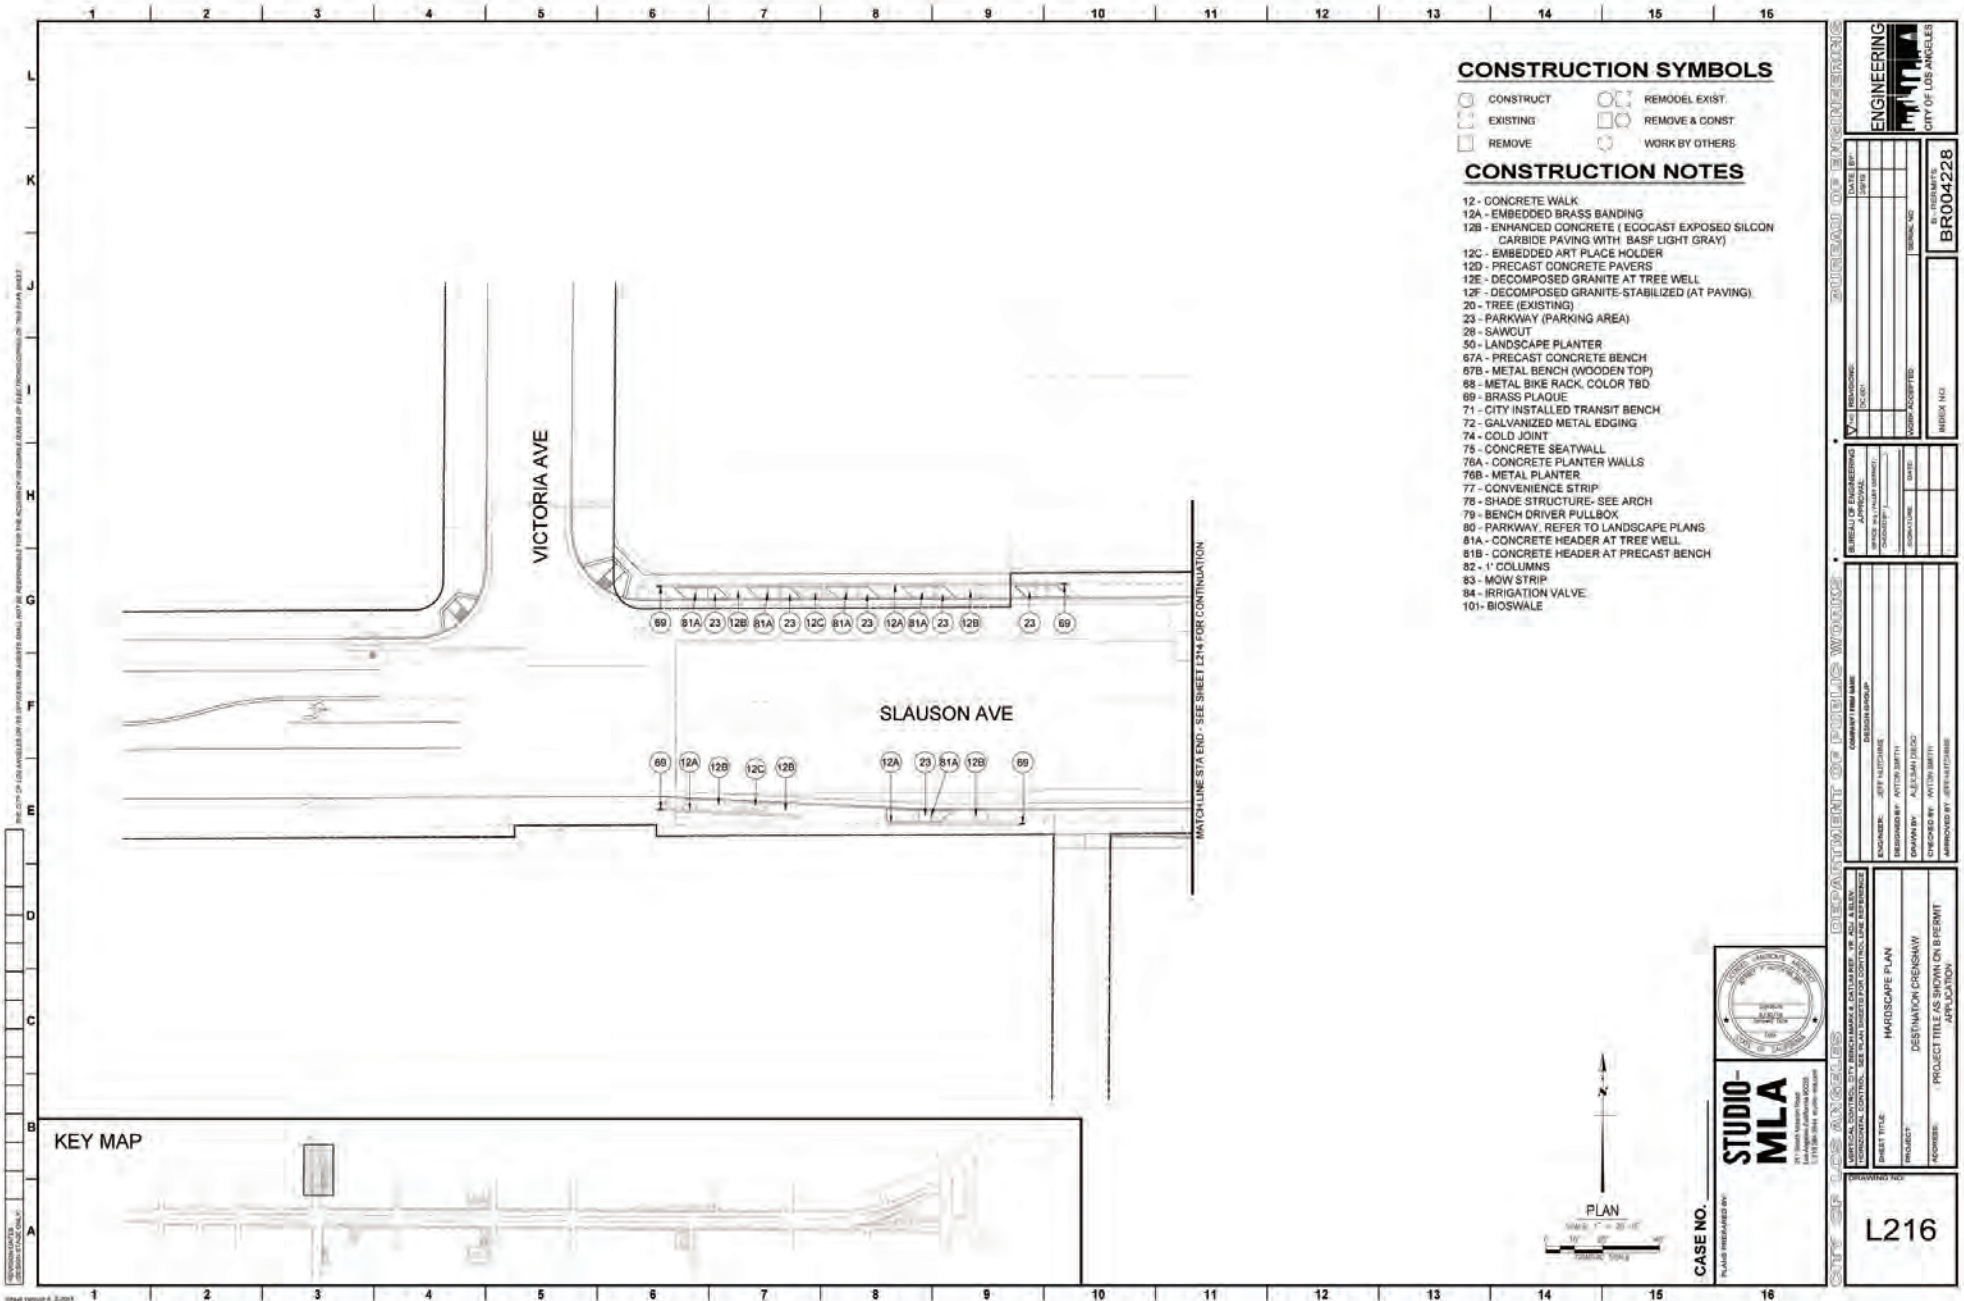

### CONSTRUCTION SYMBOLS

- CONSTRUCT
- EXISTING
- REMOVE
- REMODEL EXIST.
- REMOVE & CONST.
- WORK BY OTHERS.

### CONSTRUCTION NOTES

- 12 - CONCRETE WALK
- 12A - EMBEDDED BRASS BANDING
- 12B - ENHANCED CONCRETE ( ECGCAST EXPOSED SILICON CARBIDE PAVING WITH BASF LIGHT GRAY)
- 12C - EMBEDDED ART PLACE HOLDER
- 12D - PRECAST CONCRETE PAVERS
- 12E - DECOMPOSED GRANITE AT TREE WELL
- 12F - DECOMPOSED GRANITE-STABILIZED (AT PAVING).
- 20 - TREE (EXISTING)
- 23 - PARKWAY (PARKING AREA)
- 28 - SAWCUT
- 50 - LANDSCAPE PLANTER
- 67A - PRECAST CONCRETE BENCH
- 67B - METAL BENCH (WOODEN TOP)
- 88 - METAL BIKE RACK, COLOR TBD
- 89 - BRASS PLAQUE
- 71 - CITY INSTALLED TRANSIT BENCH
- 72 - GALVANIZED METAL EDGING
- 74 - COLD JOINT
- 75 - CONCRETE SEATWALL
- 76A - CONCRETE PLANTER WALLS
- 76B - METAL PLANTER
- 77 - CONVENIENCE STRIP
- 78 - SHADE STRUCTURE- SEE ARCH
- 79 - BENCH DRIVER PULLBOX
- 80 - PARKWAY. REFER TO LANDSCAPE PLANS
- 81A - CONCRETE HEADER AT TREE WELL
- 81B - CONCRETE HEADER AT PRECAST BENCH
- 82 - 1" COLLIMMS
- 83 - MOW STRIP
- 84 - IRRIGATION VALVE
- 101- BIOSWALE

<b>CITY OF LOS ANGELES</b>		<b>DEPARTMENT OF PUBLIC WORKS</b>	
<b>ENGINEERING</b>	DATE: _____	DESIGNER: _____	DRAWN BY: _____
CITY OF LOS ANGELES	BR004228		
<b>STUDIO-MLA</b>			
PROJECT TITLE: LANDSCAPE PLAN		PROJECT: DESTINATION GRESHAM	
DESIGNED BY: JEFF HUTCHINS		DRAWN BY: ALEXANDER	
CHECKED BY: ANTHONY SMITH		APPROVED BY: ANTHONY SMITH	
CASE NO. L216		SCALE PREPARED BY: _____	