


ATTACHMENT A - DRAFT SIGNAGE

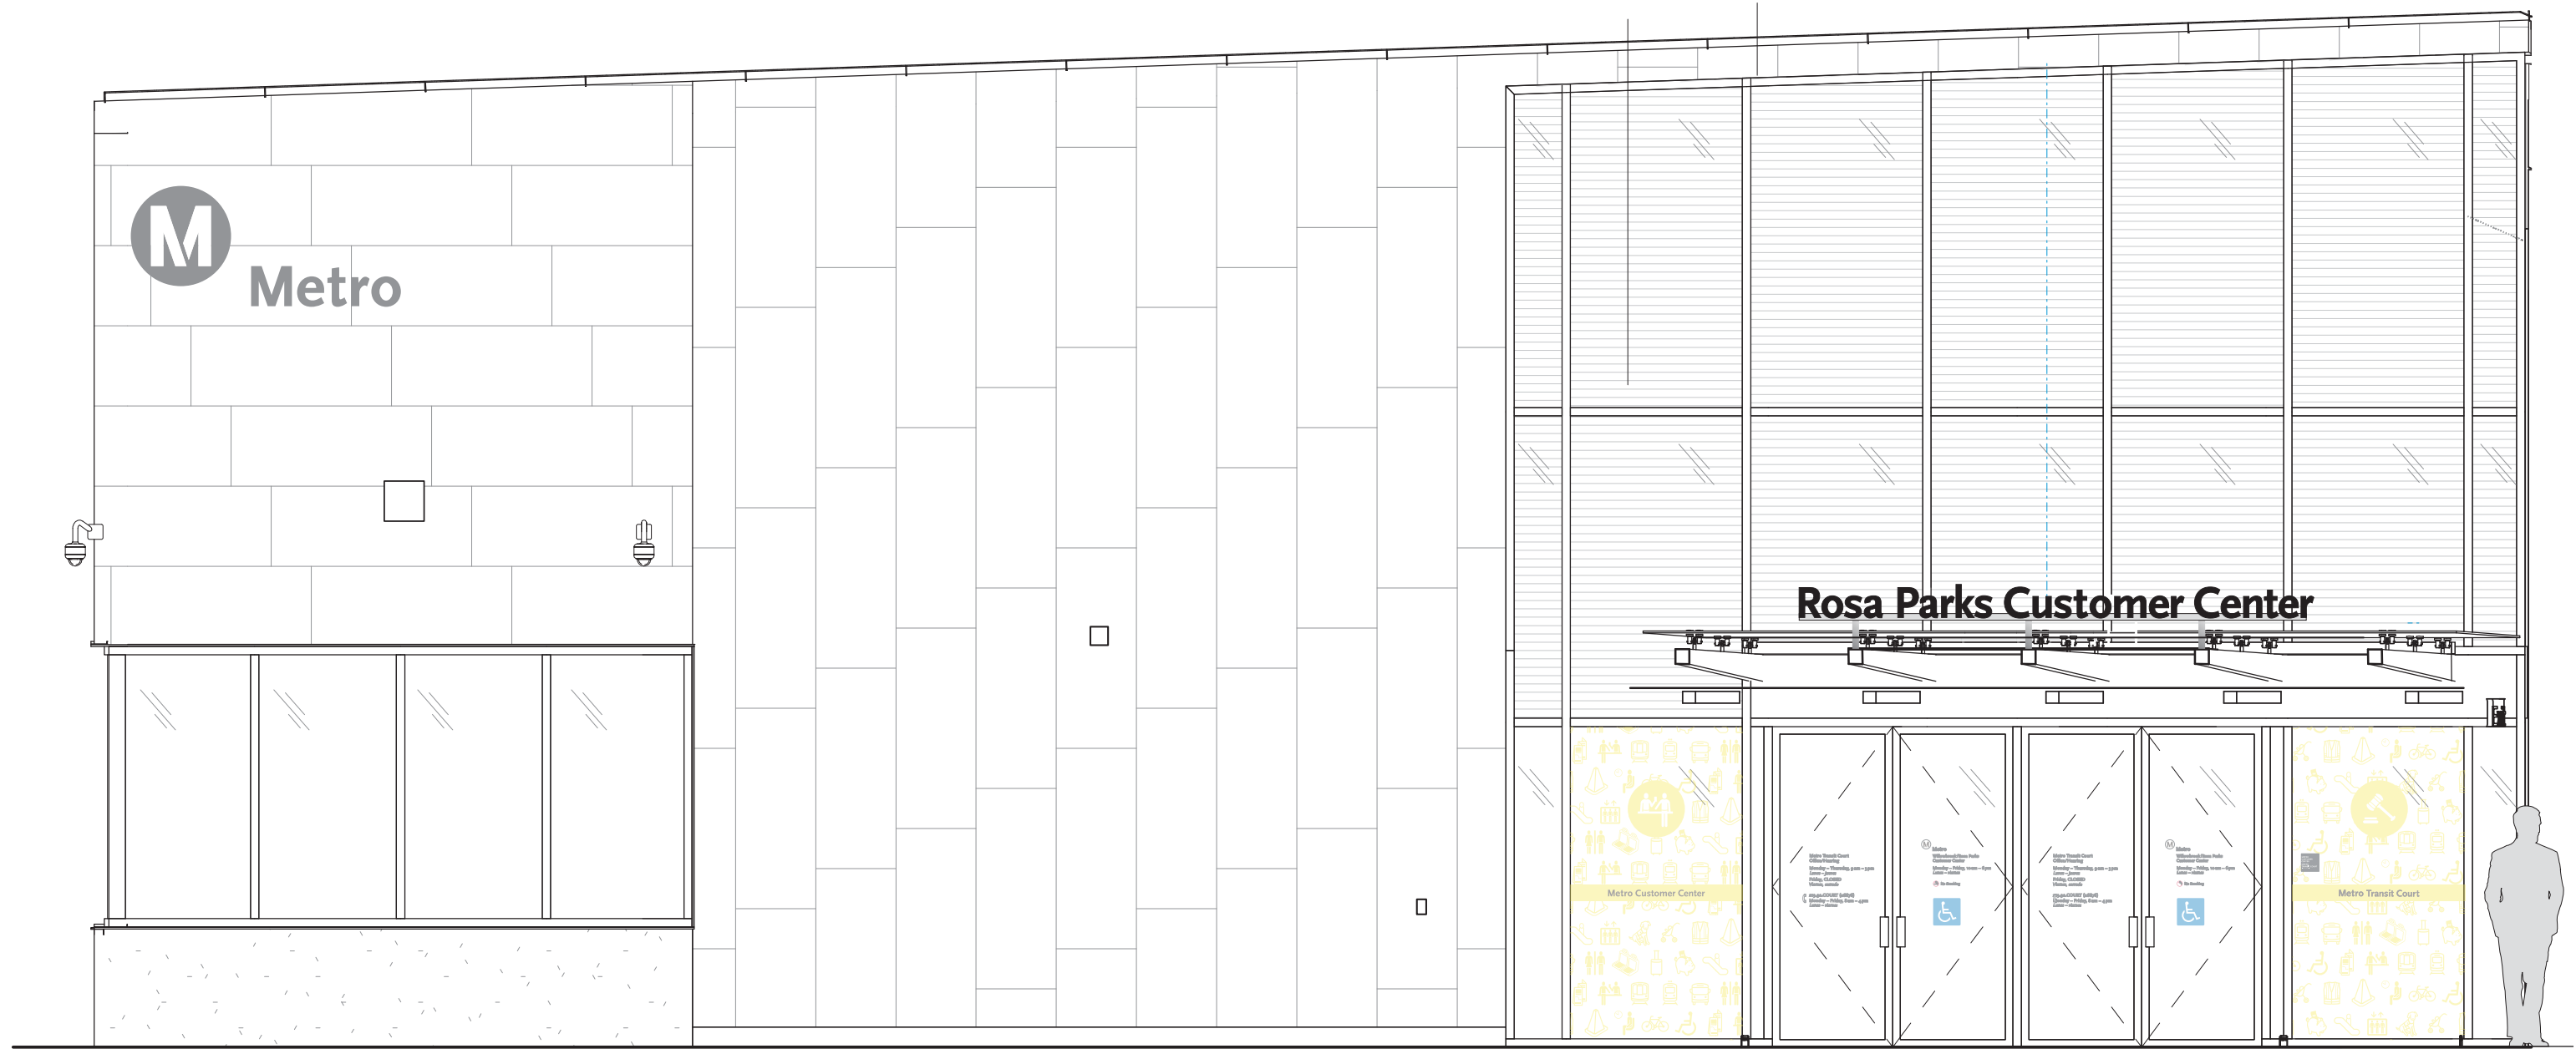

B CONTEXT ELEVATION
SCALE: 1/4" = 1'-0"

Rosa Parks Customer Center

Rosa Parks Customer Center

A EXTERIOR DIMENSIONAL LETTERS ST A15
SCALE: 1" = 1'-0"



Los Angeles County
Metropolitan Transportation Authority

One Gateway Plaza
Los Angeles, CA 90012-2952

Copyright © 2019 Los Angeles County Metropolitan Transportation Authority (LACMTA or Metro). All rights reserved. Any copyright and other intellectual property rights (such as, design rights, trademarks, etc.) of any material provided or contained on this/these page(s) remains the property of LACMTA. These materials may not be printed, copied, reproduced, republished, displayed, modified, reused, or transmitted in any way, without prior written permission of LACMTA, Metro Art & Design Program. Any unauthorized reproduction or use may be a violation of applicable laws.

Project Title & Description
15-7049-047 Rosa Parks Customer Center
Canopy

Issue Date
08/13/19

Designer(s)
M Lee

Lead Designer
S McLaughlin

Project Manager
L Glover

Initials

Initials

APPROVED BY
Director, Arts & Design
Susan Gray

Initials

DRAWING NO.
GS-001

SCALE
AS NOTED

SHEET NO.
1 OF 1