


ATTACHMENT A

Fencing Plan & Alternatives

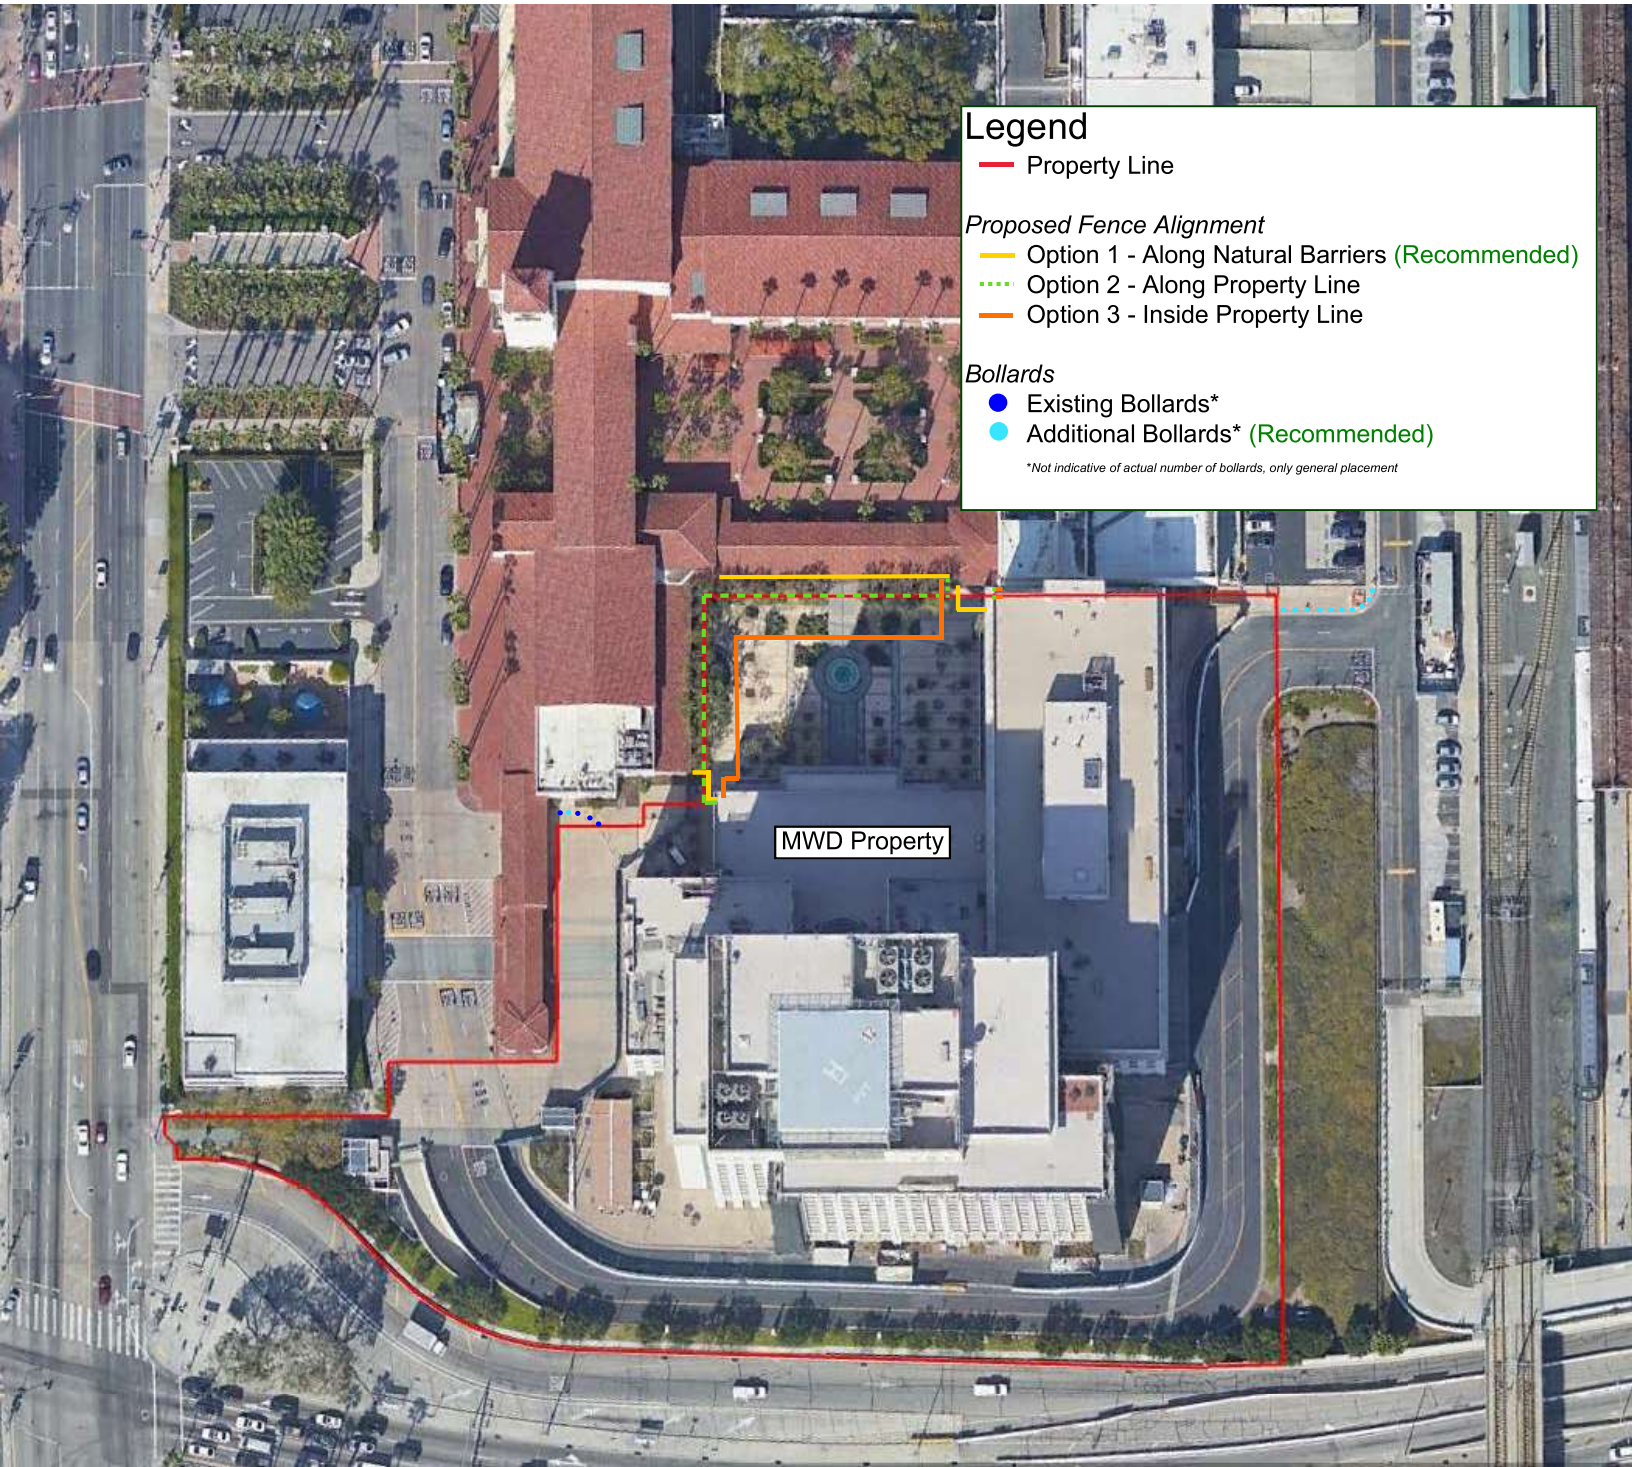

Legend

— Property Line

Proposed Fence Alignment

— Option 1 - Along Natural Barriers (Recommended)

... Option 2 - Along Property Line

— Option 3 - Inside Property Line

Bollards

● Existing Bollards*

● Additional Bollards* (Recommended)

*Not indicative of actual number of bollards, only general placement