


PLOT PLAN FOR LOCATION 403

07-FLA-10-26

GROSS AREA : 73,365
 COLUMN AREA : 540
 NET AREA : 72,825
 CLEAR AREA : 19,265
 COVERED AREA : 54,100

DIST.	COUNTY	RTE.	P.M.
07	LA	10	16.4

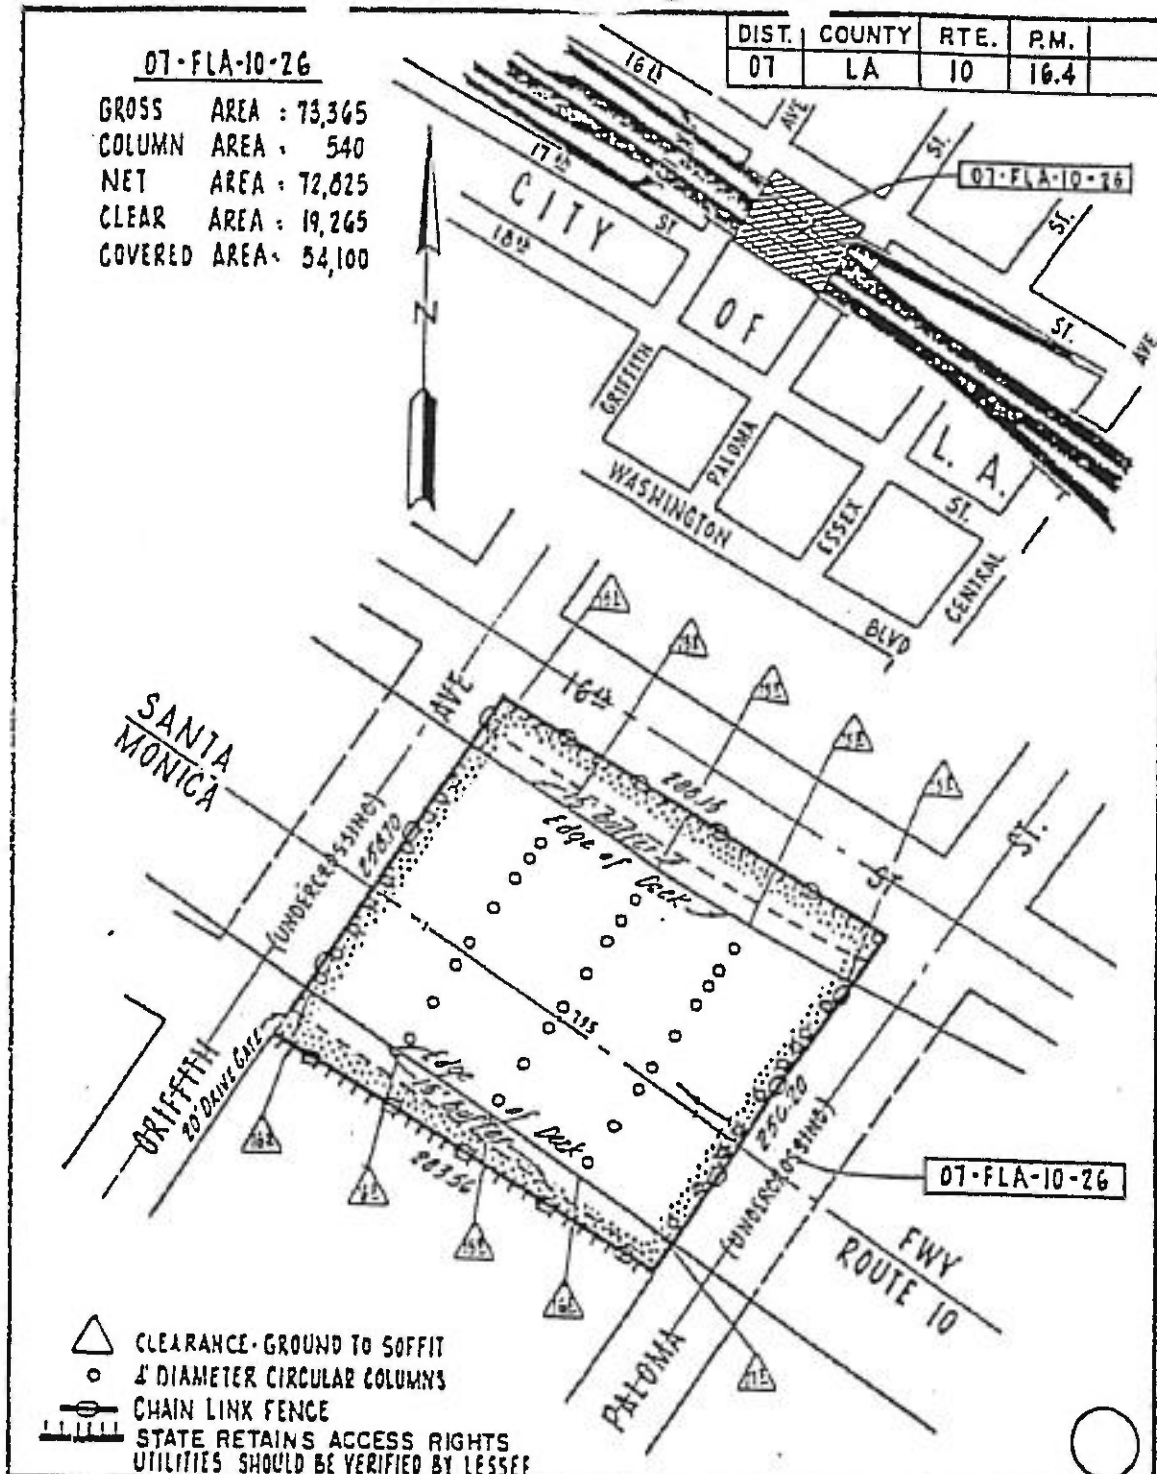

- CLEARANCE - GROUND TO SOFFIT
- 4' DIAMETER CIRCULAR COLUMNS
- CHAIN LINK FENCE
- STATE RETAINS ACCESS RIGHTS UTILITIES SHOULD BE VERIFIED BY LESSEE

STATE OF CALIFORNIA - DEPARTMENT OF TRANSPORTATION - DISTRICT 07

INVENTORY **FREWAY LEASE AREA**

07-FLA-10-26

SCALE: NONE
 DRWN: DF CHKD: KD
 DATE: OCT. 1982
 25659-C

REF. MAP: F2080-2 APPR MAP 25037-C