


**ATTACHMENT D: POTENTIAL LAWA
APM PLAN VIEW**

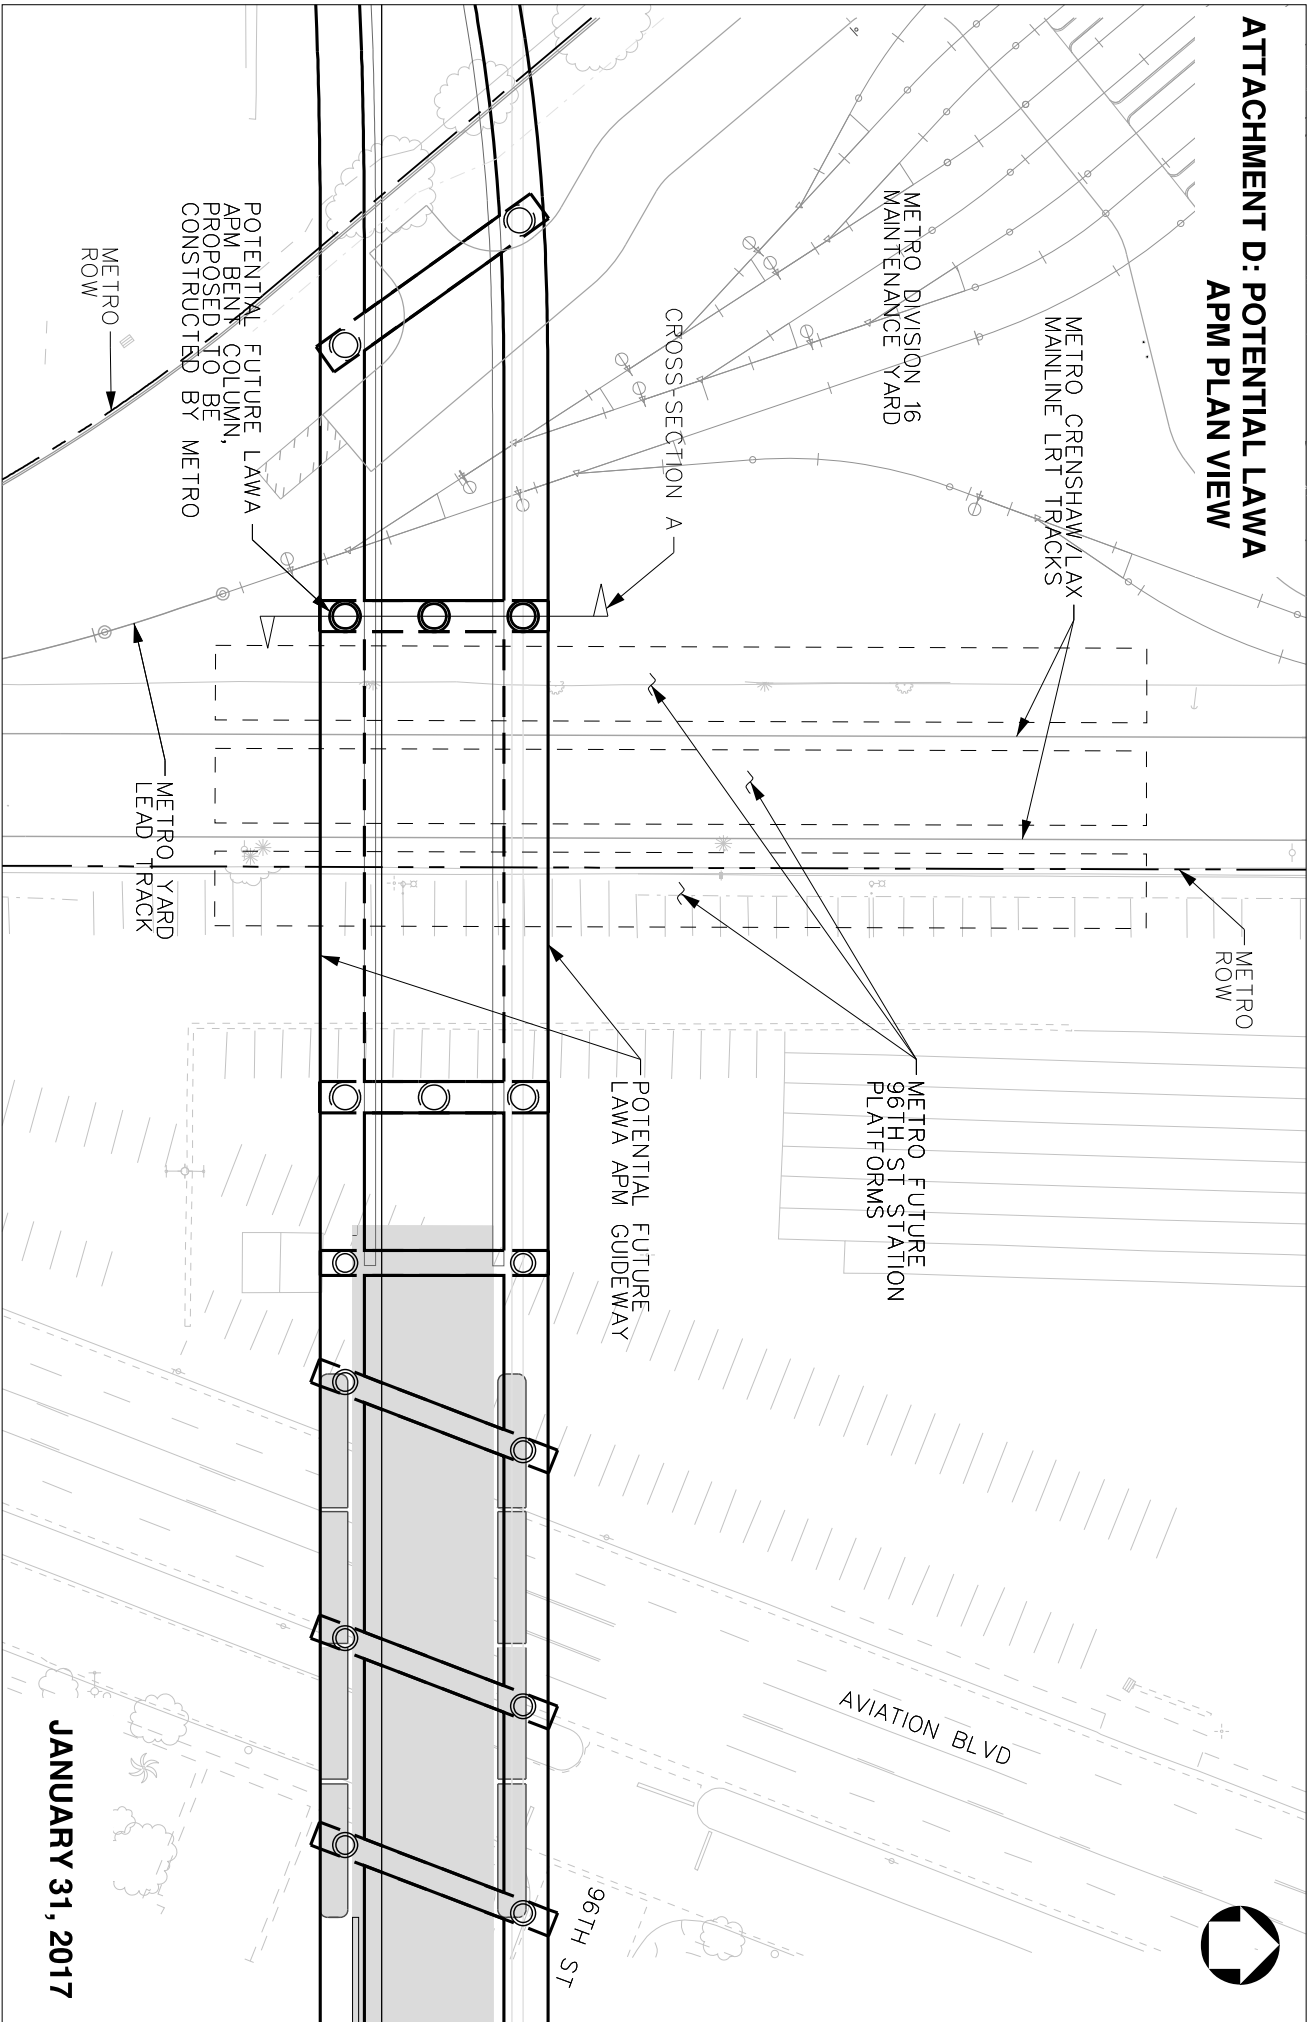

JANUARY 31, 2017