



ESFV Shared ROW Study Phase 2 Scenario Refinements (Overview)

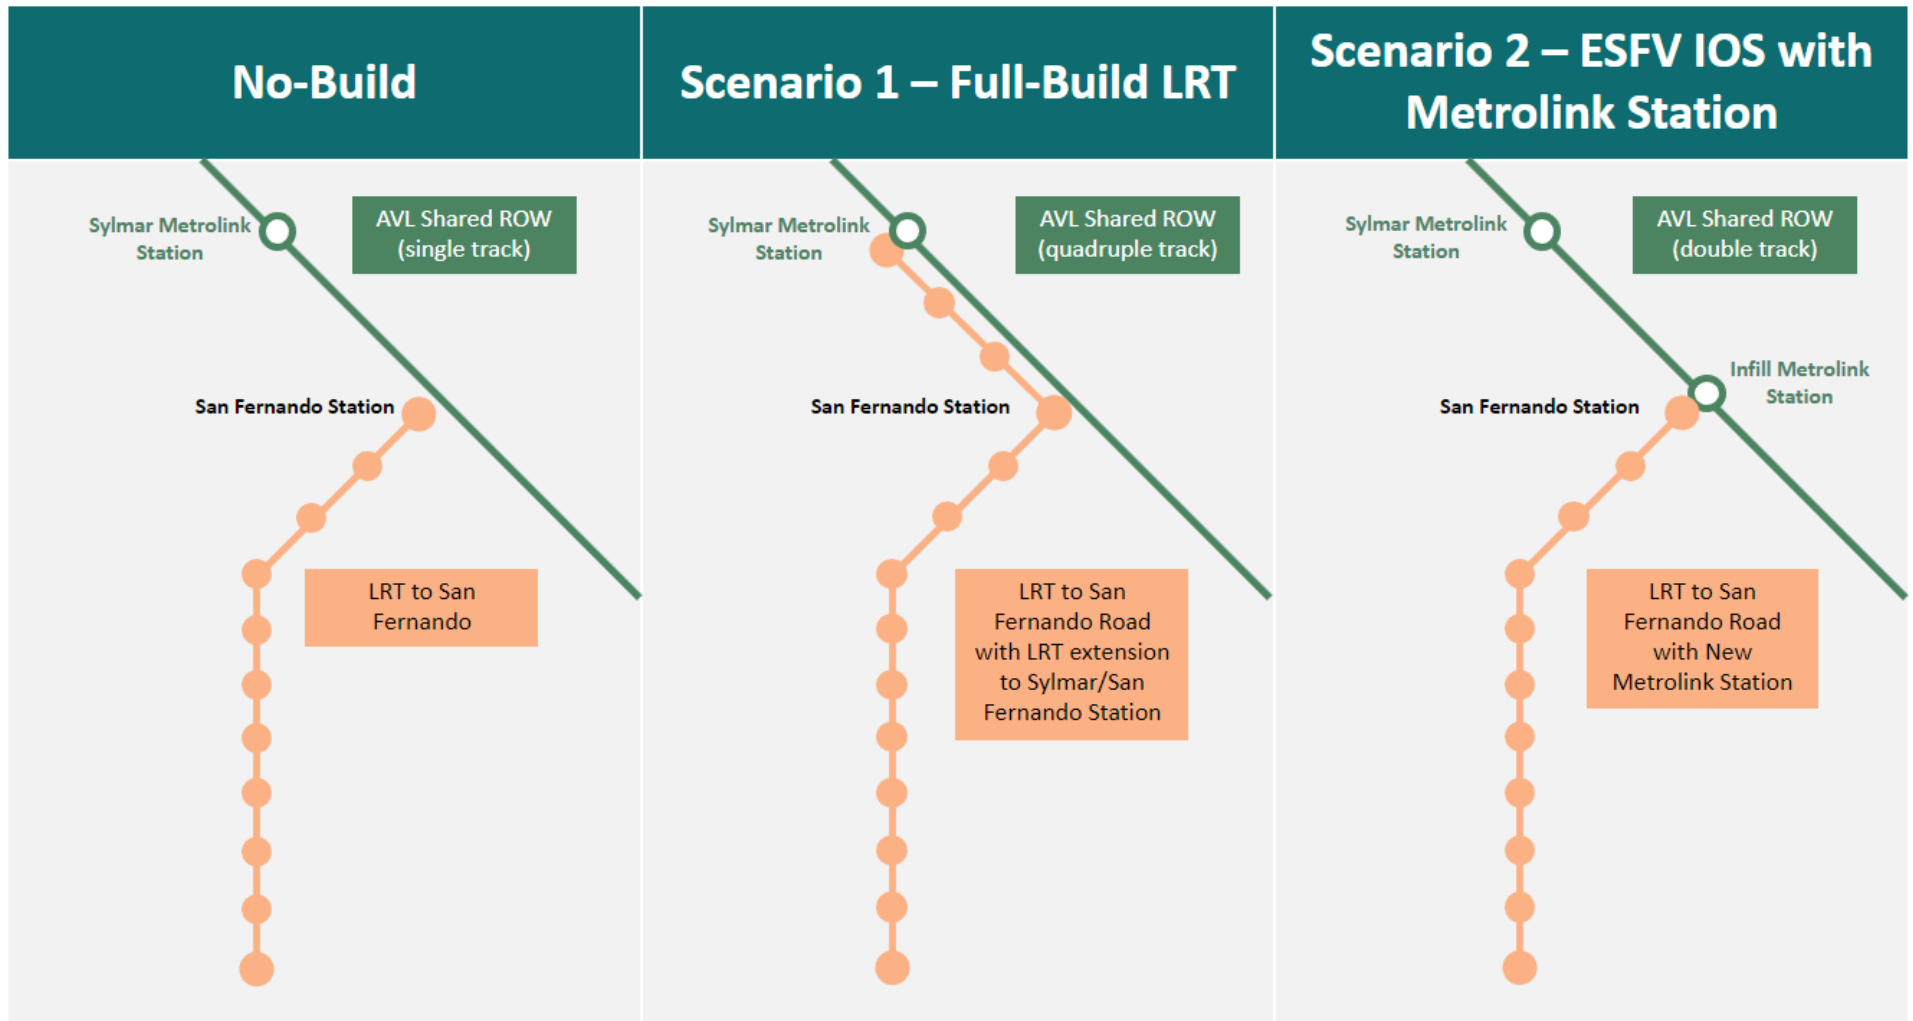


ESFV Shared ROW Study Phase 2 - Horizontal Profile

Scenario 1a and Scenario 1b

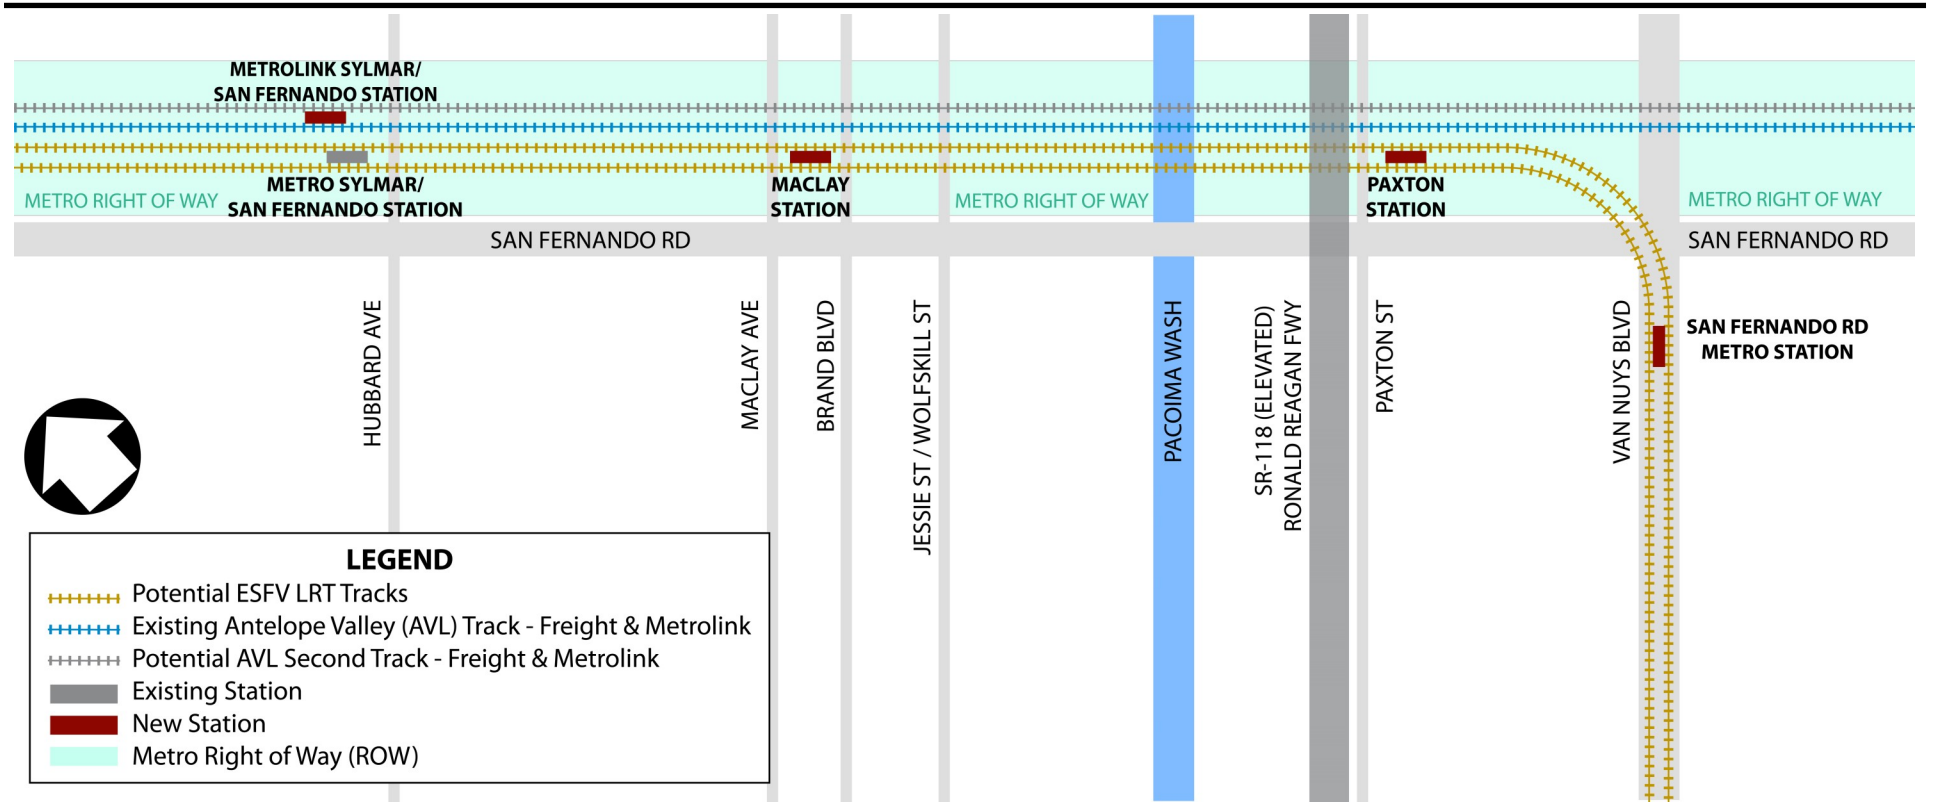


ESFV Shared ROW Study Phase 2 - Horizontal Profile

Scenario 2a and Scenario 2b

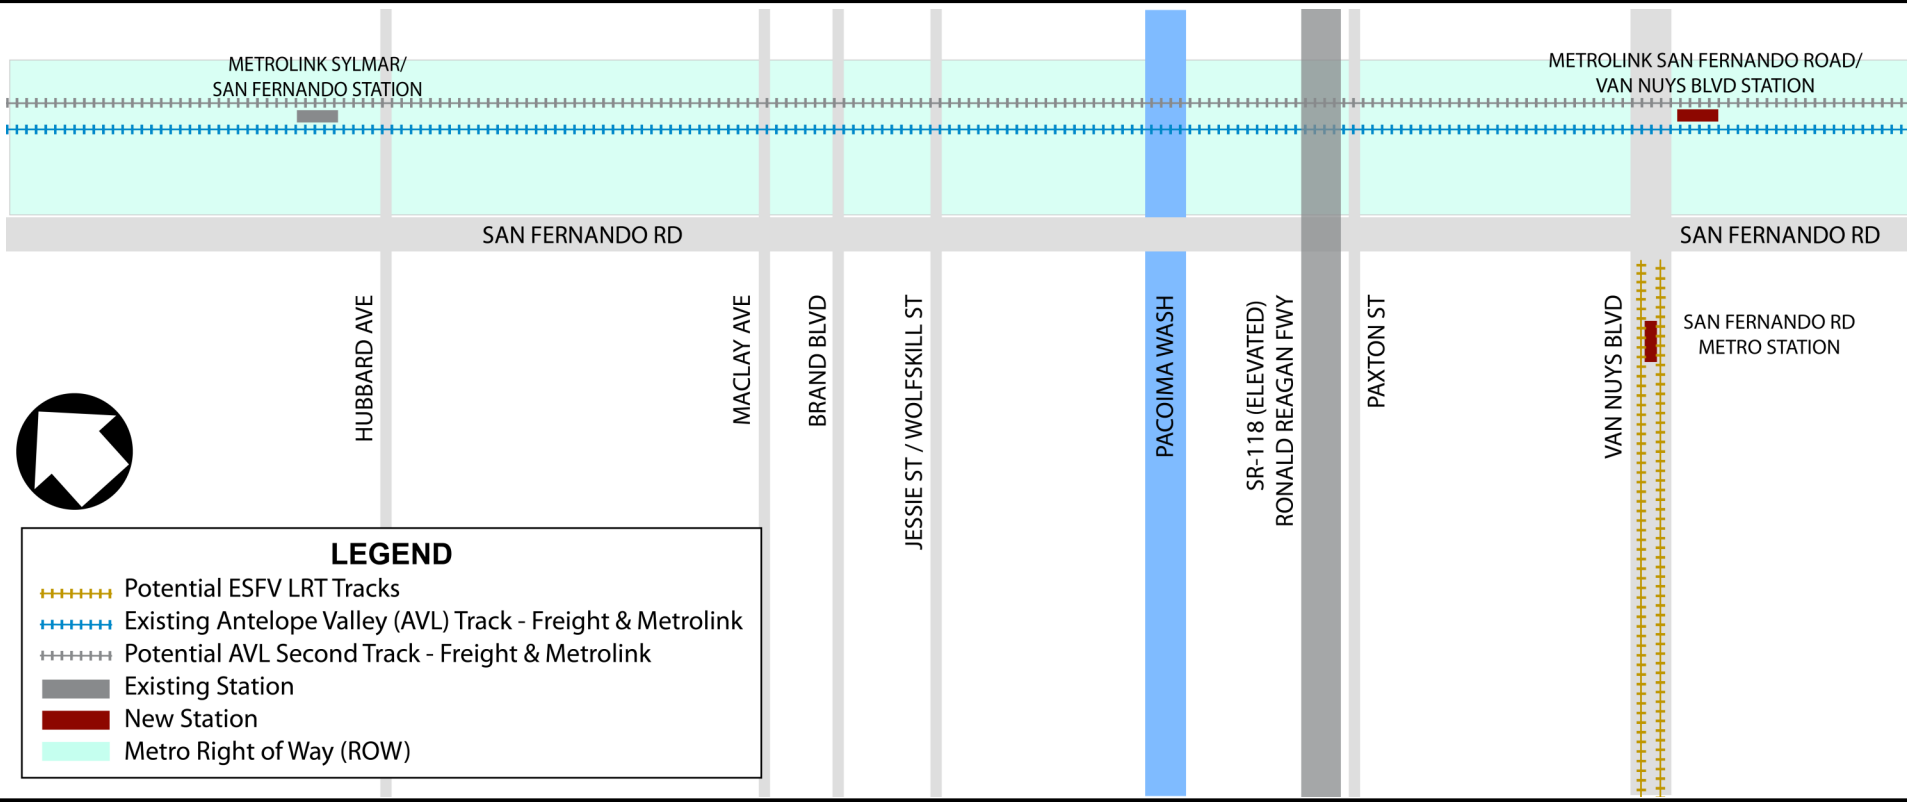


ESFV Shared ROW Study Phase 2—Vertical Profile

Scenario 1A: Full-Build LRT, Partial Grade Separation

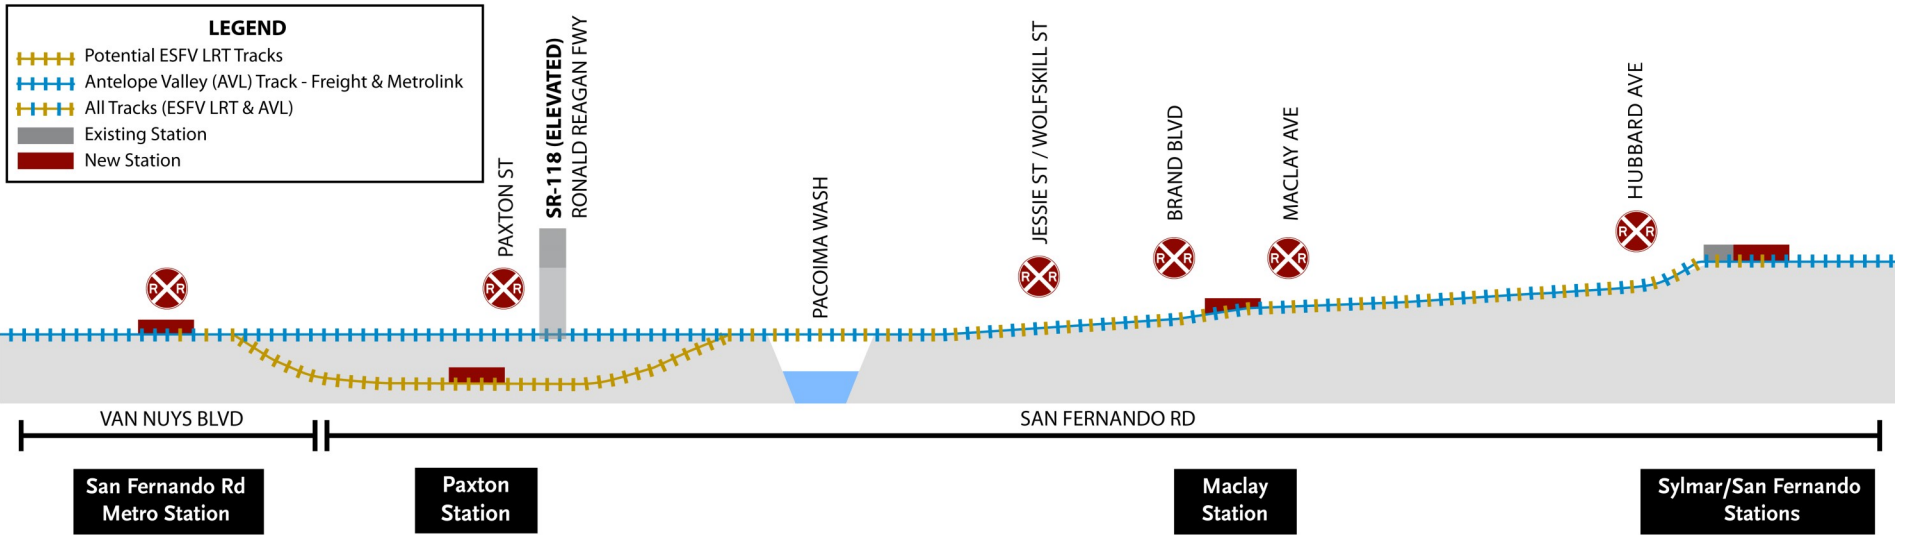


ESFV Shared ROW Study Phase 2—Vertical Profile

Scenario 1B: Full-Build LRT, Full Grade Separation

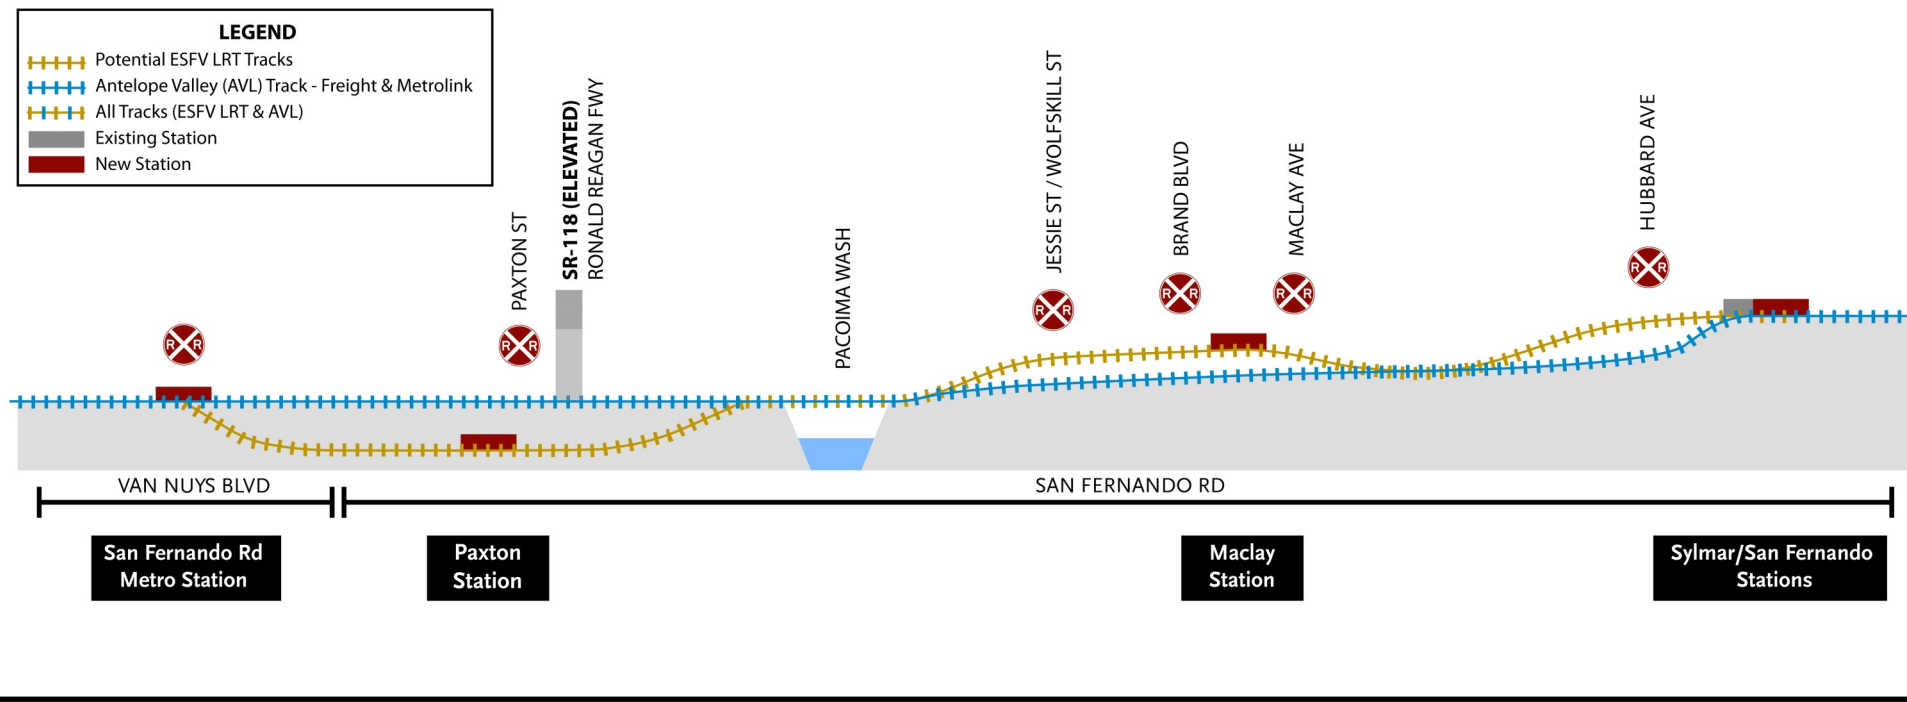


ESFV Shared ROW Study Phase 2—Vertical Profile

Scenarios 2A and 2B

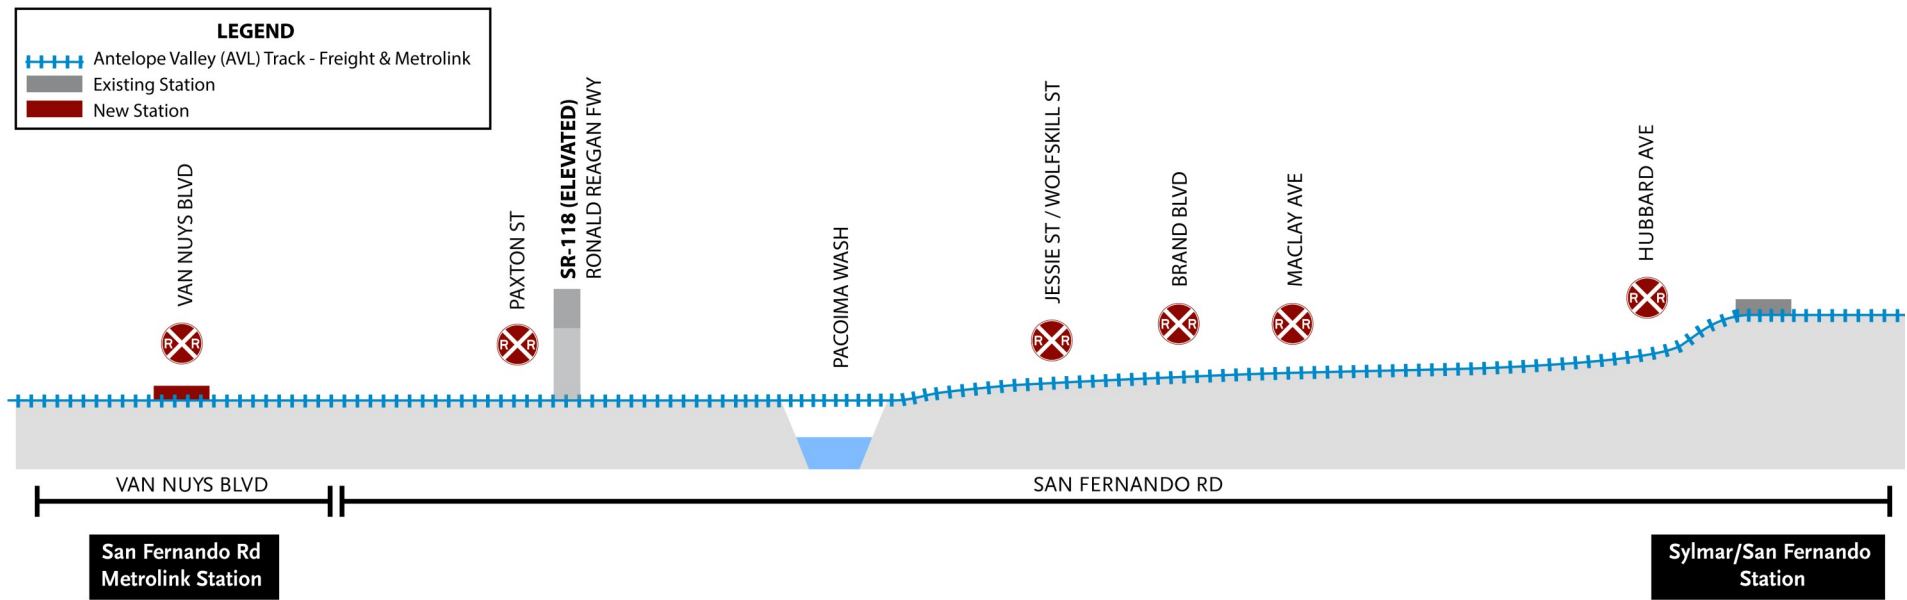


ESFV Shared ROW Study Phase 2 - Cross Section

Scenario 1A: Full-Build LRT, Partial Grade Separation

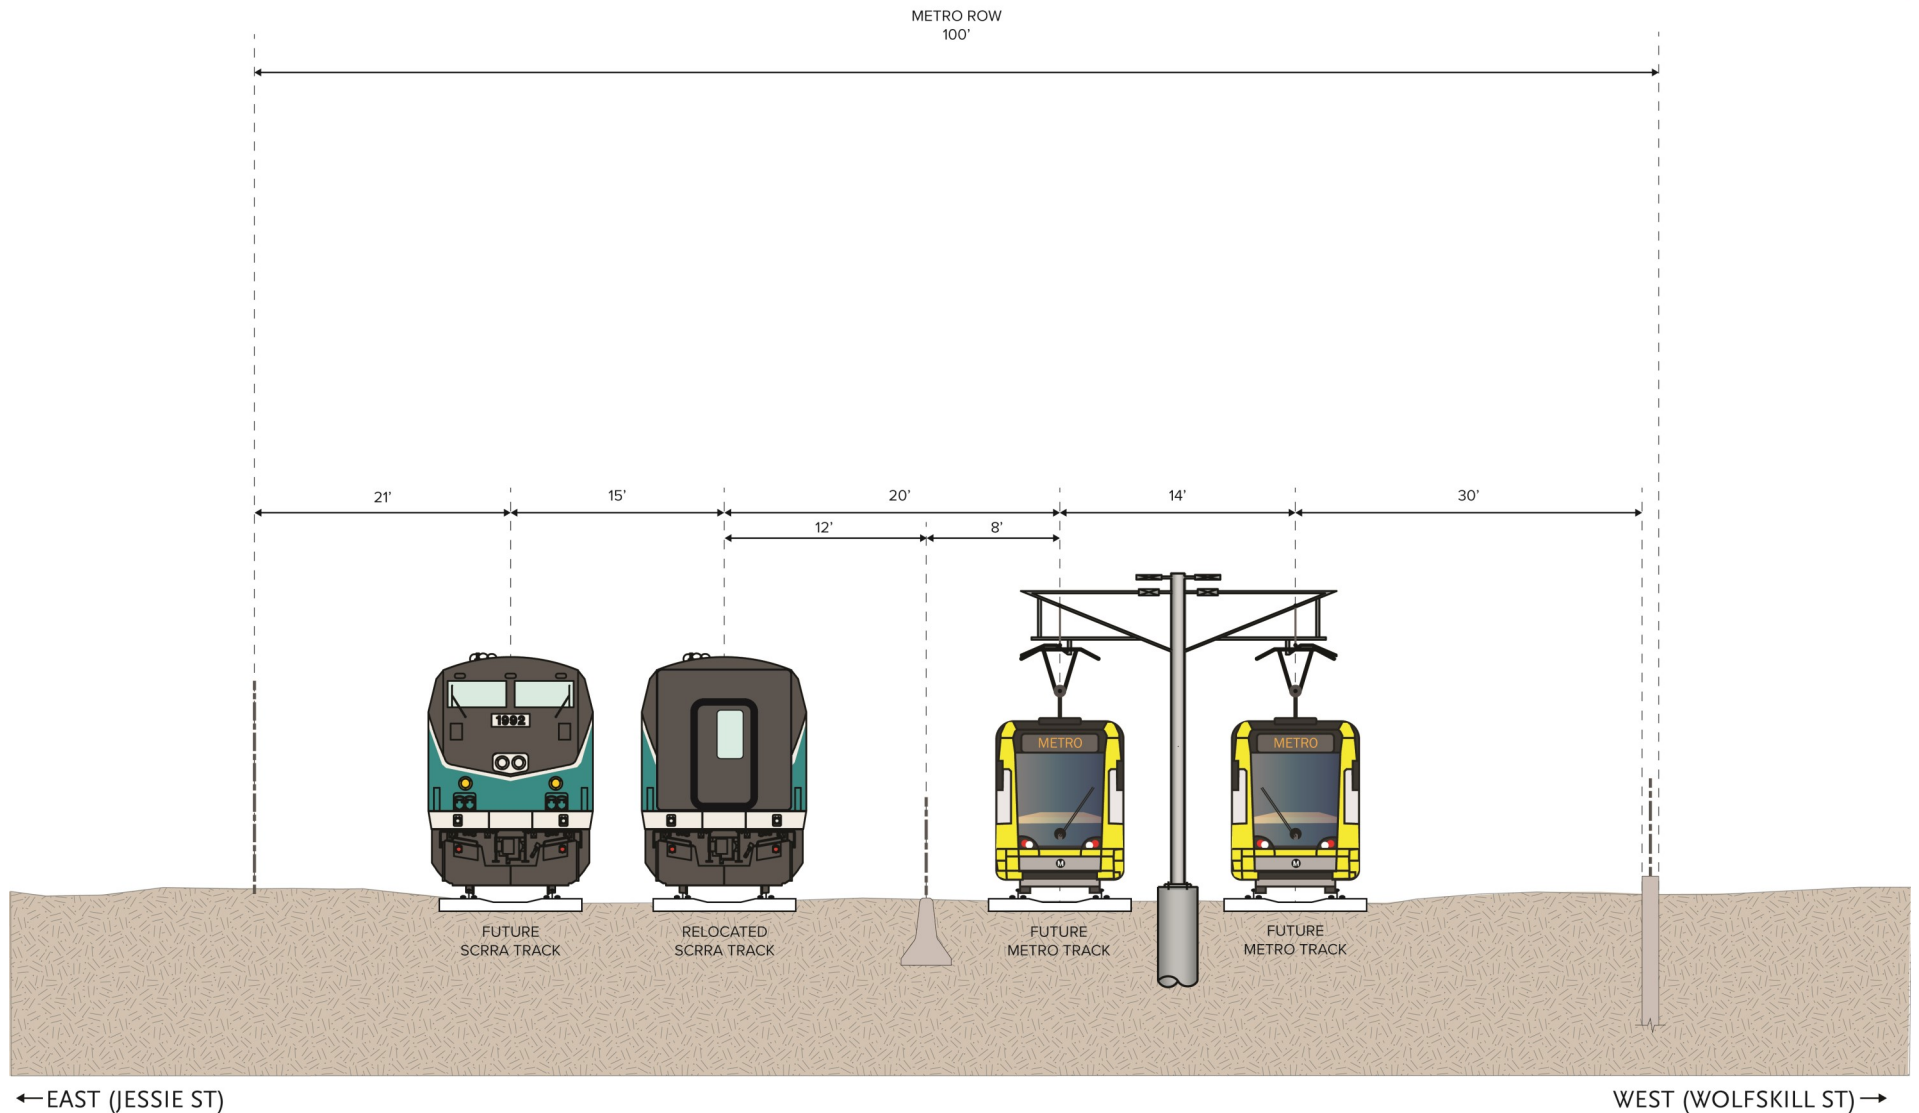


ESFV Shared ROW Study Phase 2 - Cross Section

Scenario 1B: Full-Build LRT, Full Grade Separation

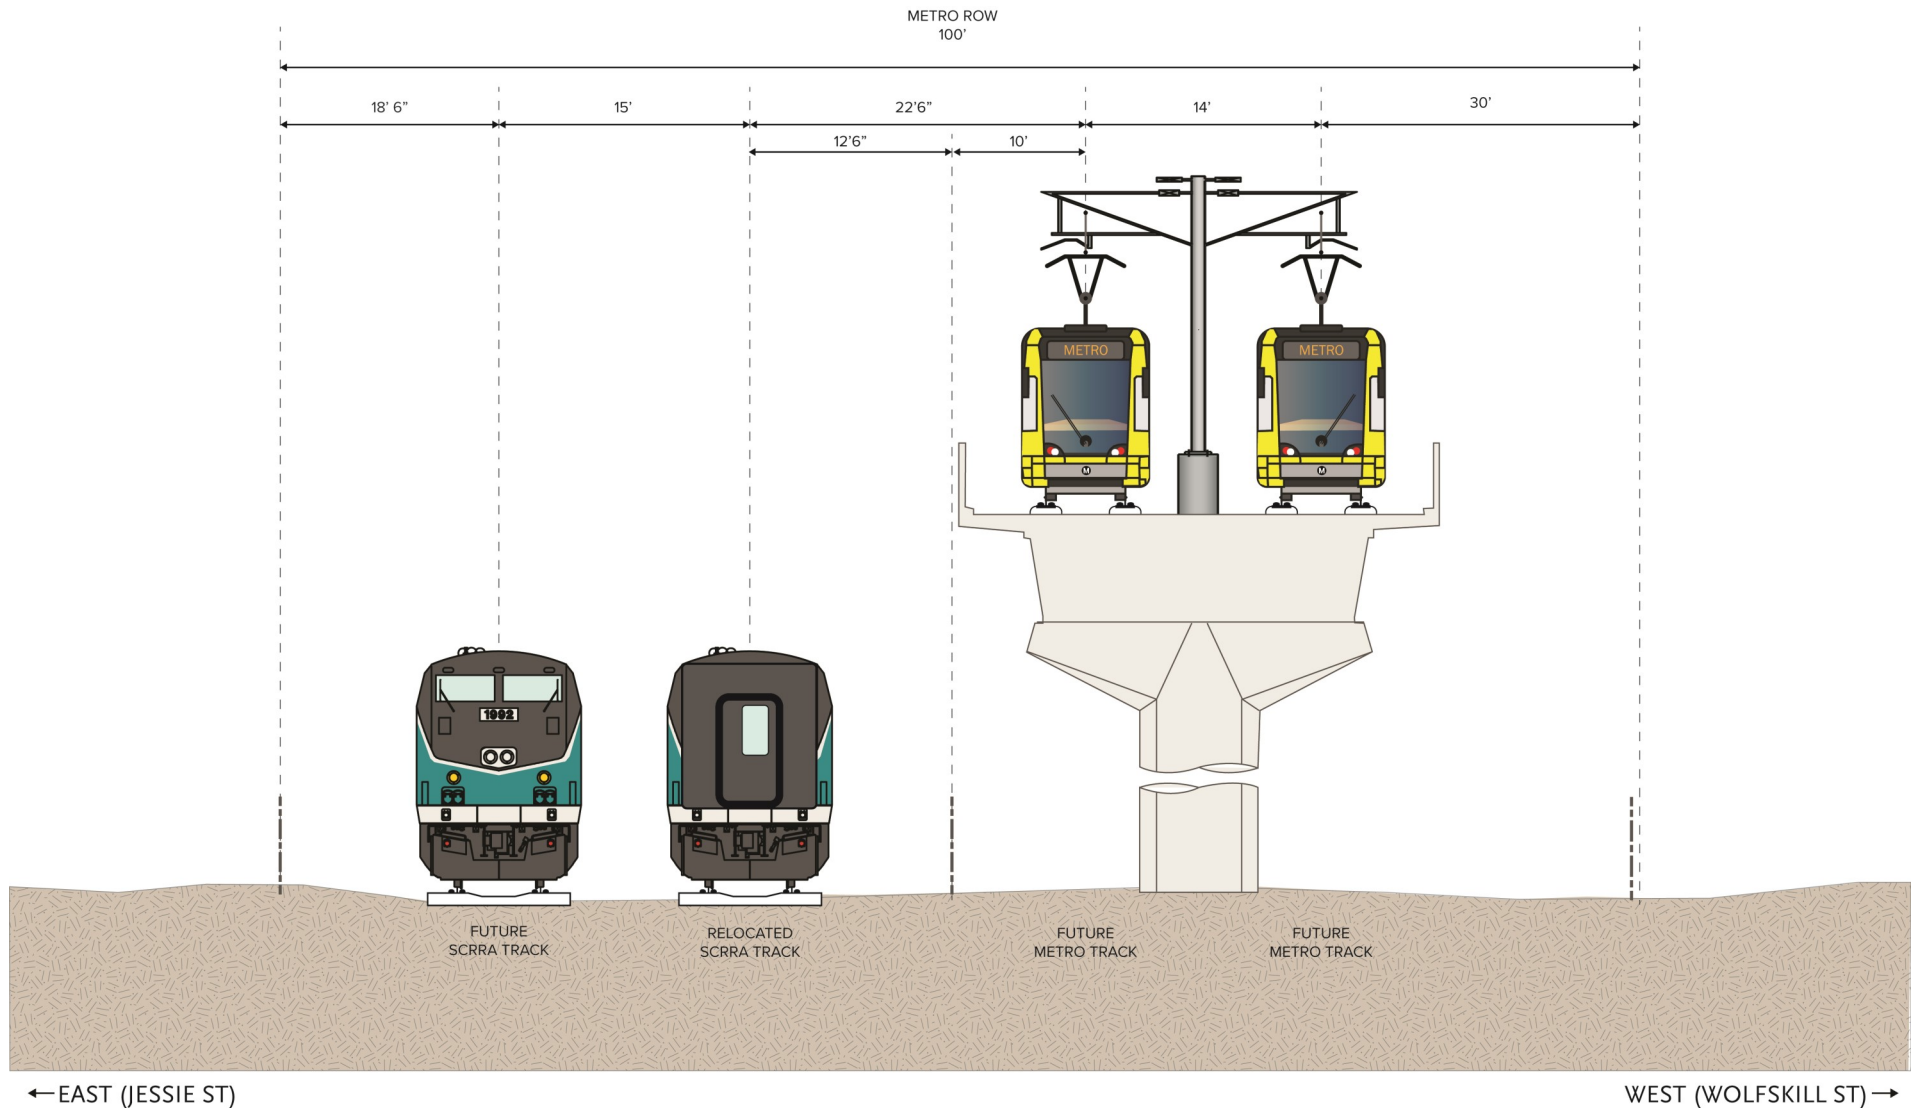

ESFV Shared ROW Study Phase 2 - Cross Section

Scenario 2A: ESFV IOS Metrolink Station Island Platform

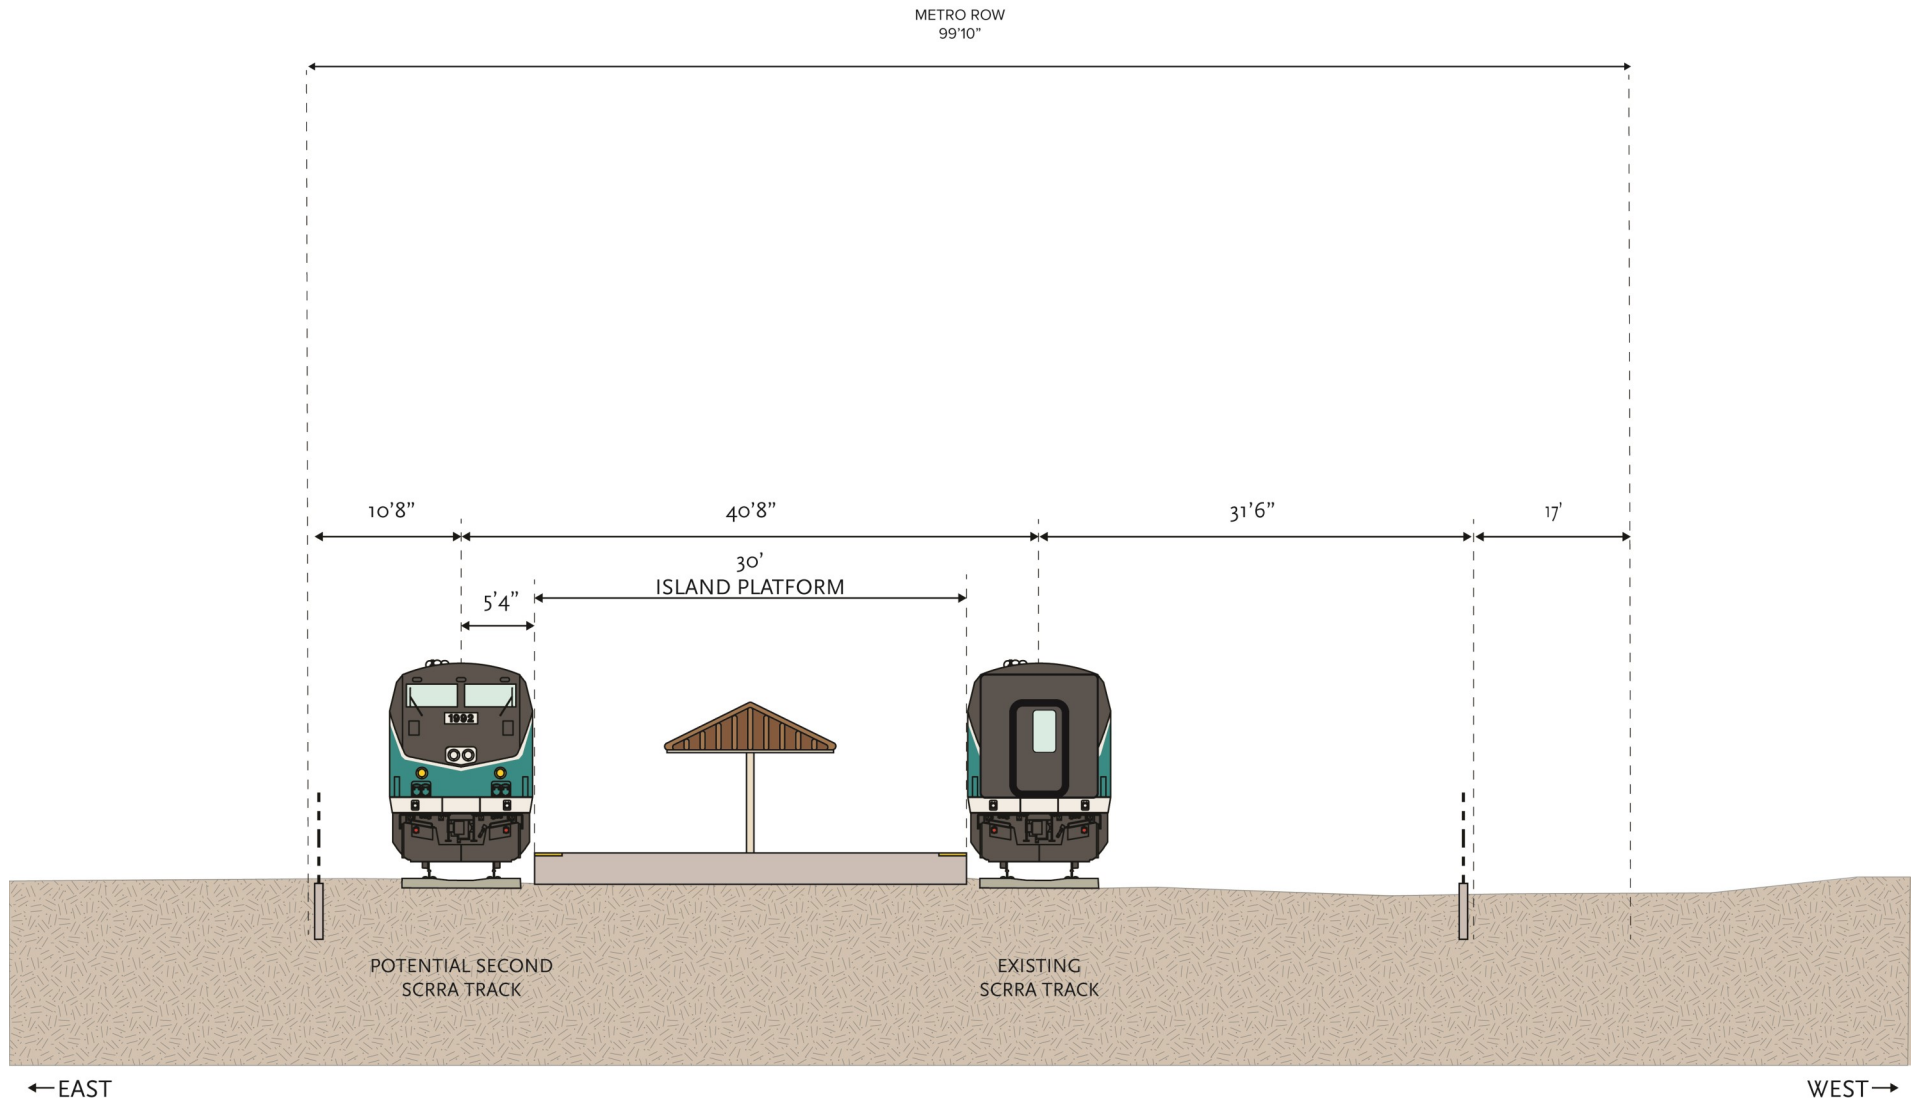

ESFV Shared ROW Study Phase 2 - Cross Section

Scenario 2B: ESFV IOS Metrolink Station Side Platforms

