


# SAA Recommended Randolph Improvements

**Interim Class II Bike Lanes\***  
*Randolph between Holmes Ave & State St*

**Permanent Class IV Separated Bikeways**  
*Randolph between State St & LA River*

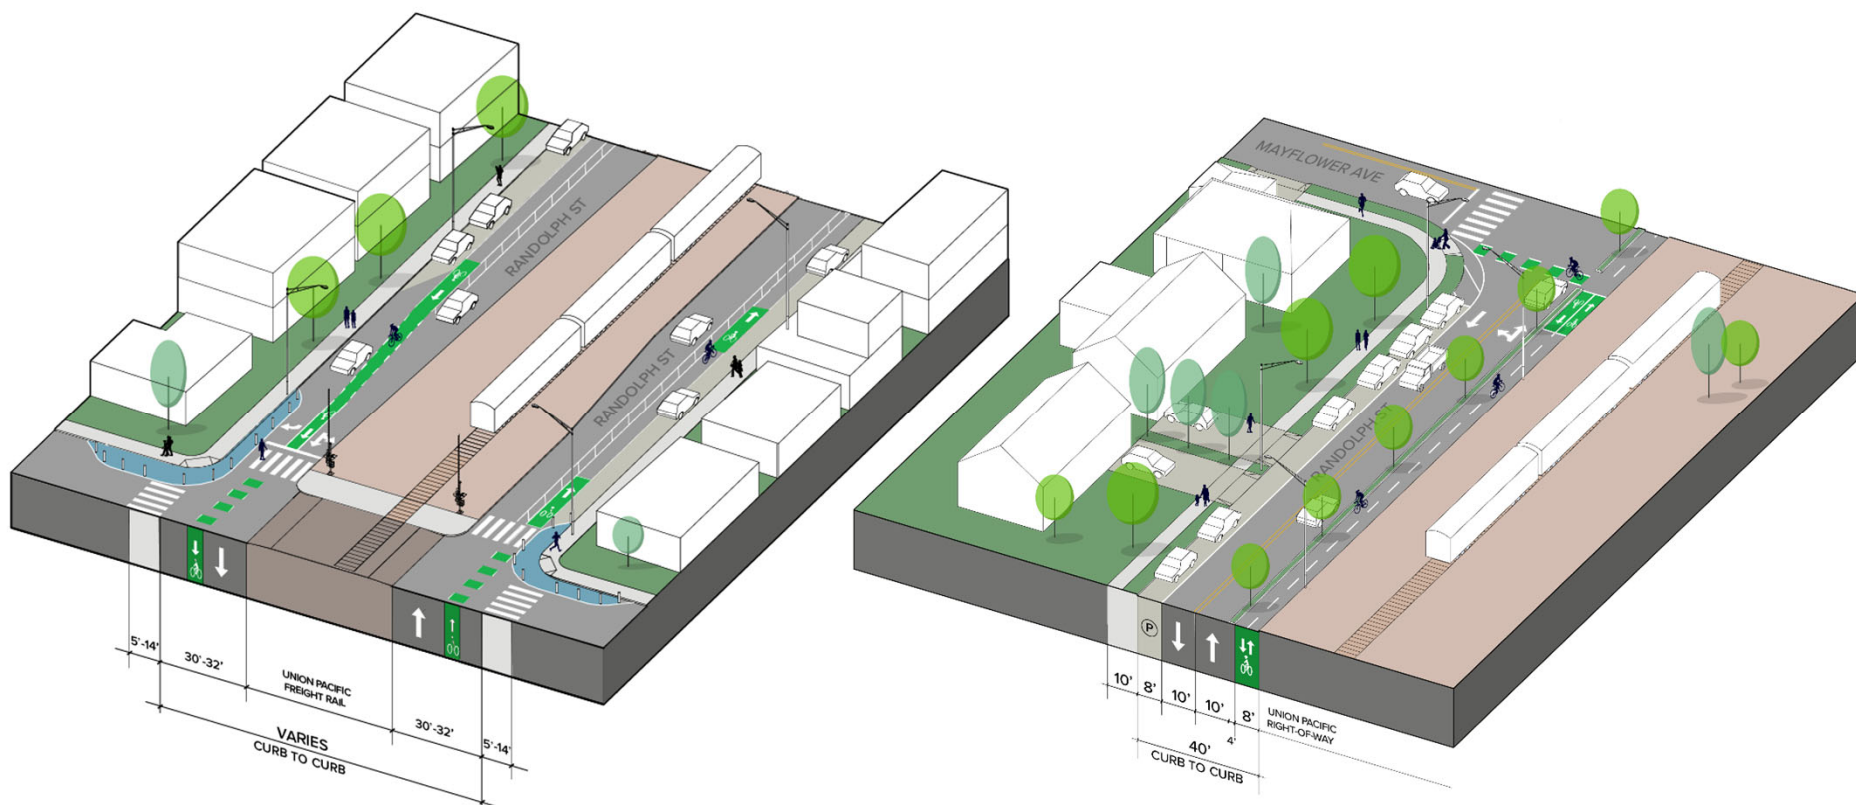

\*Buffer can be accommodated where space allows

