



ATTACHMENT A



EXISTING RESTROOMS

TO TUNNEL

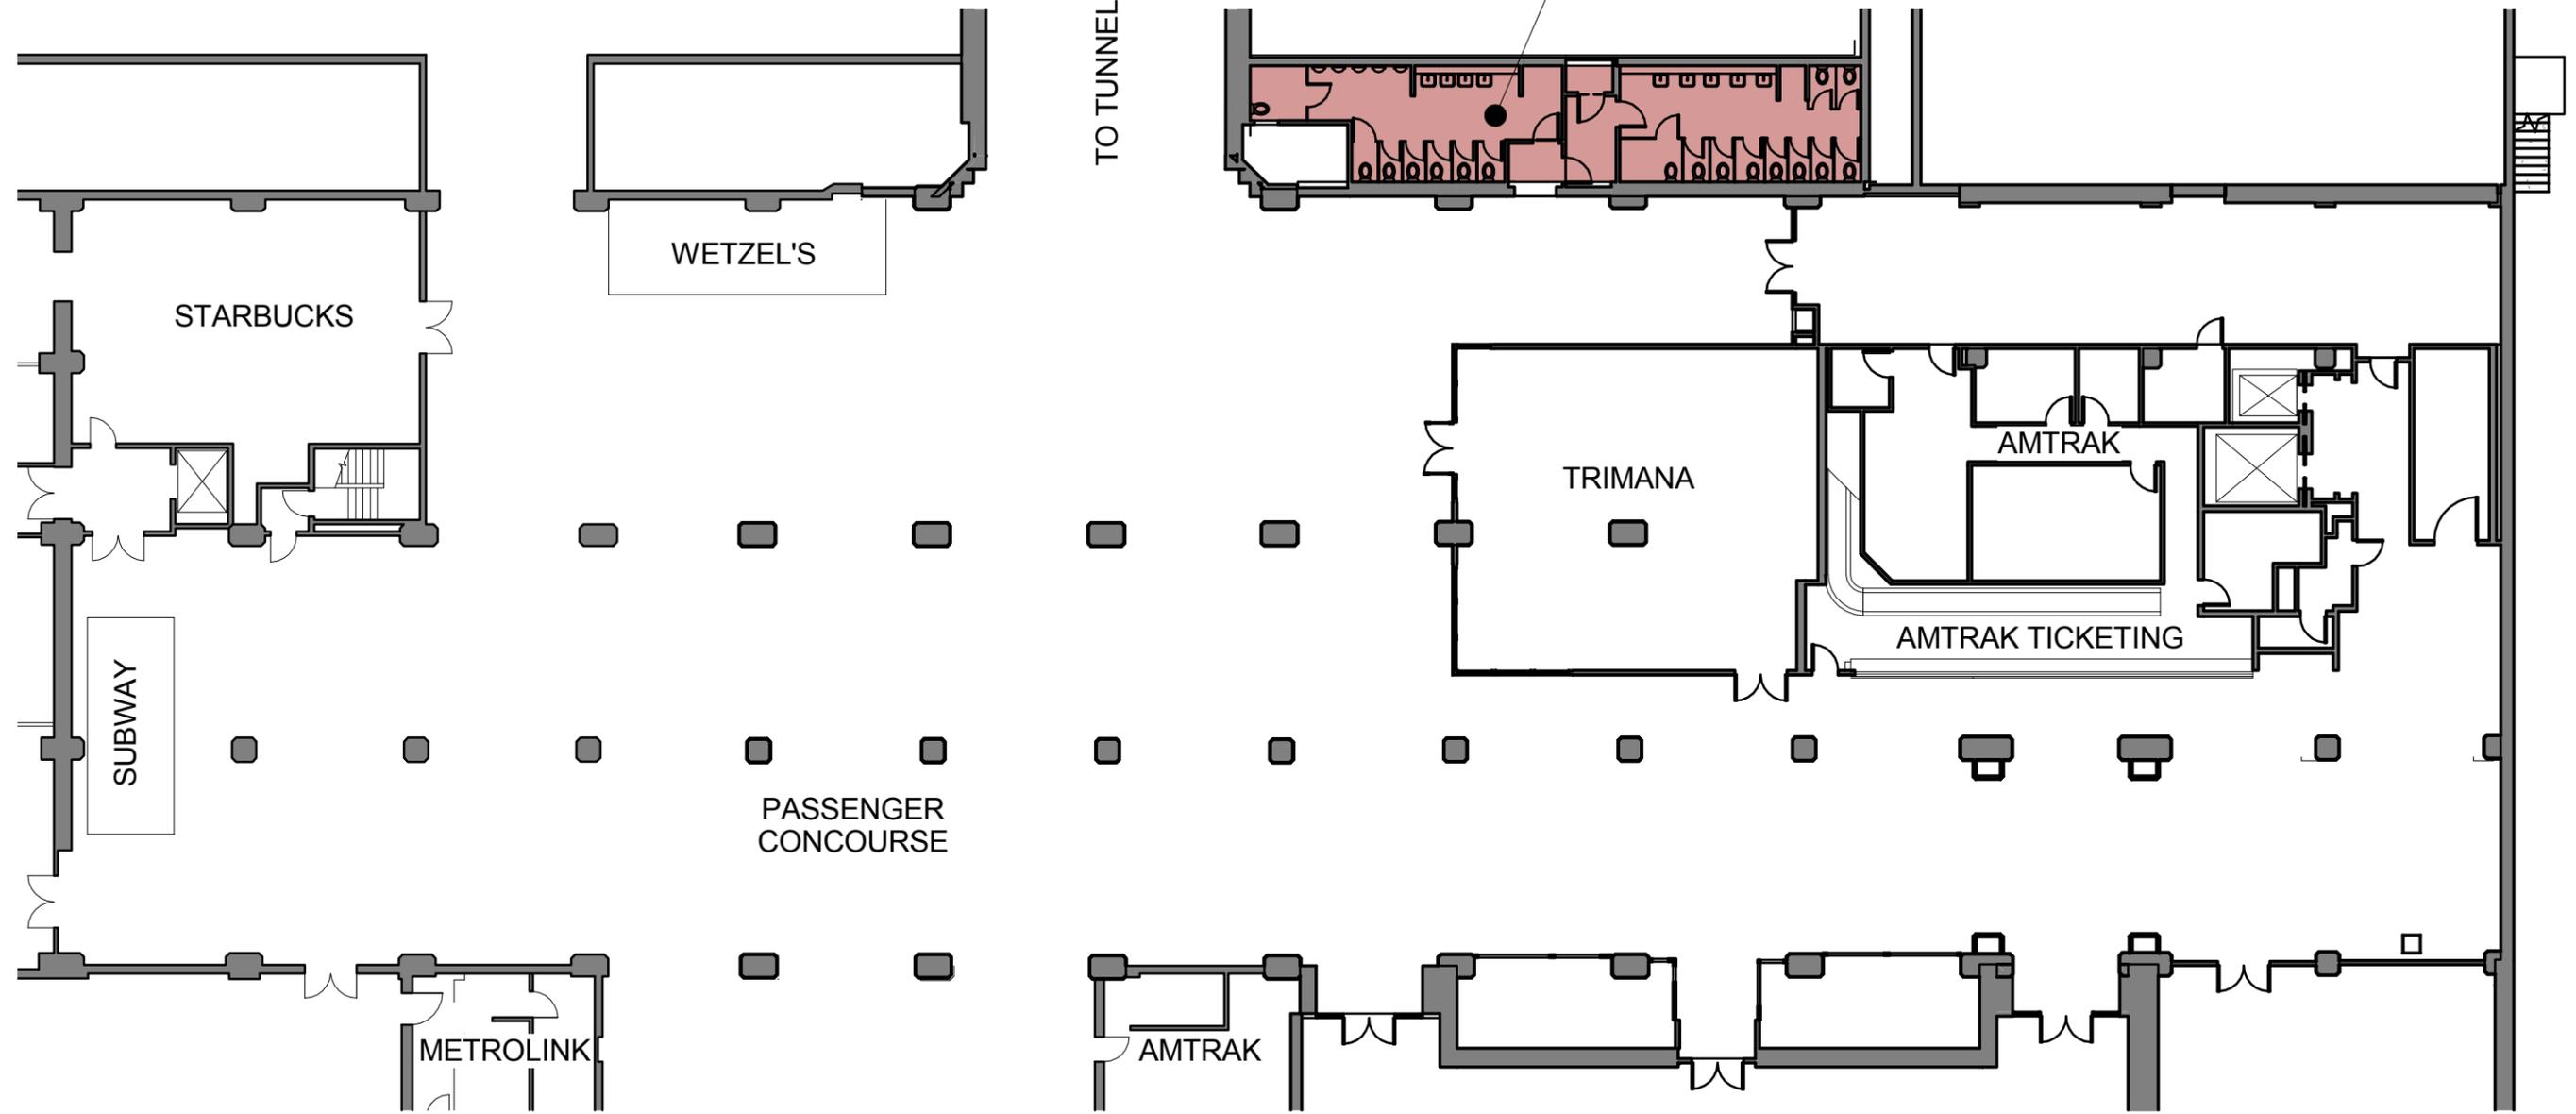

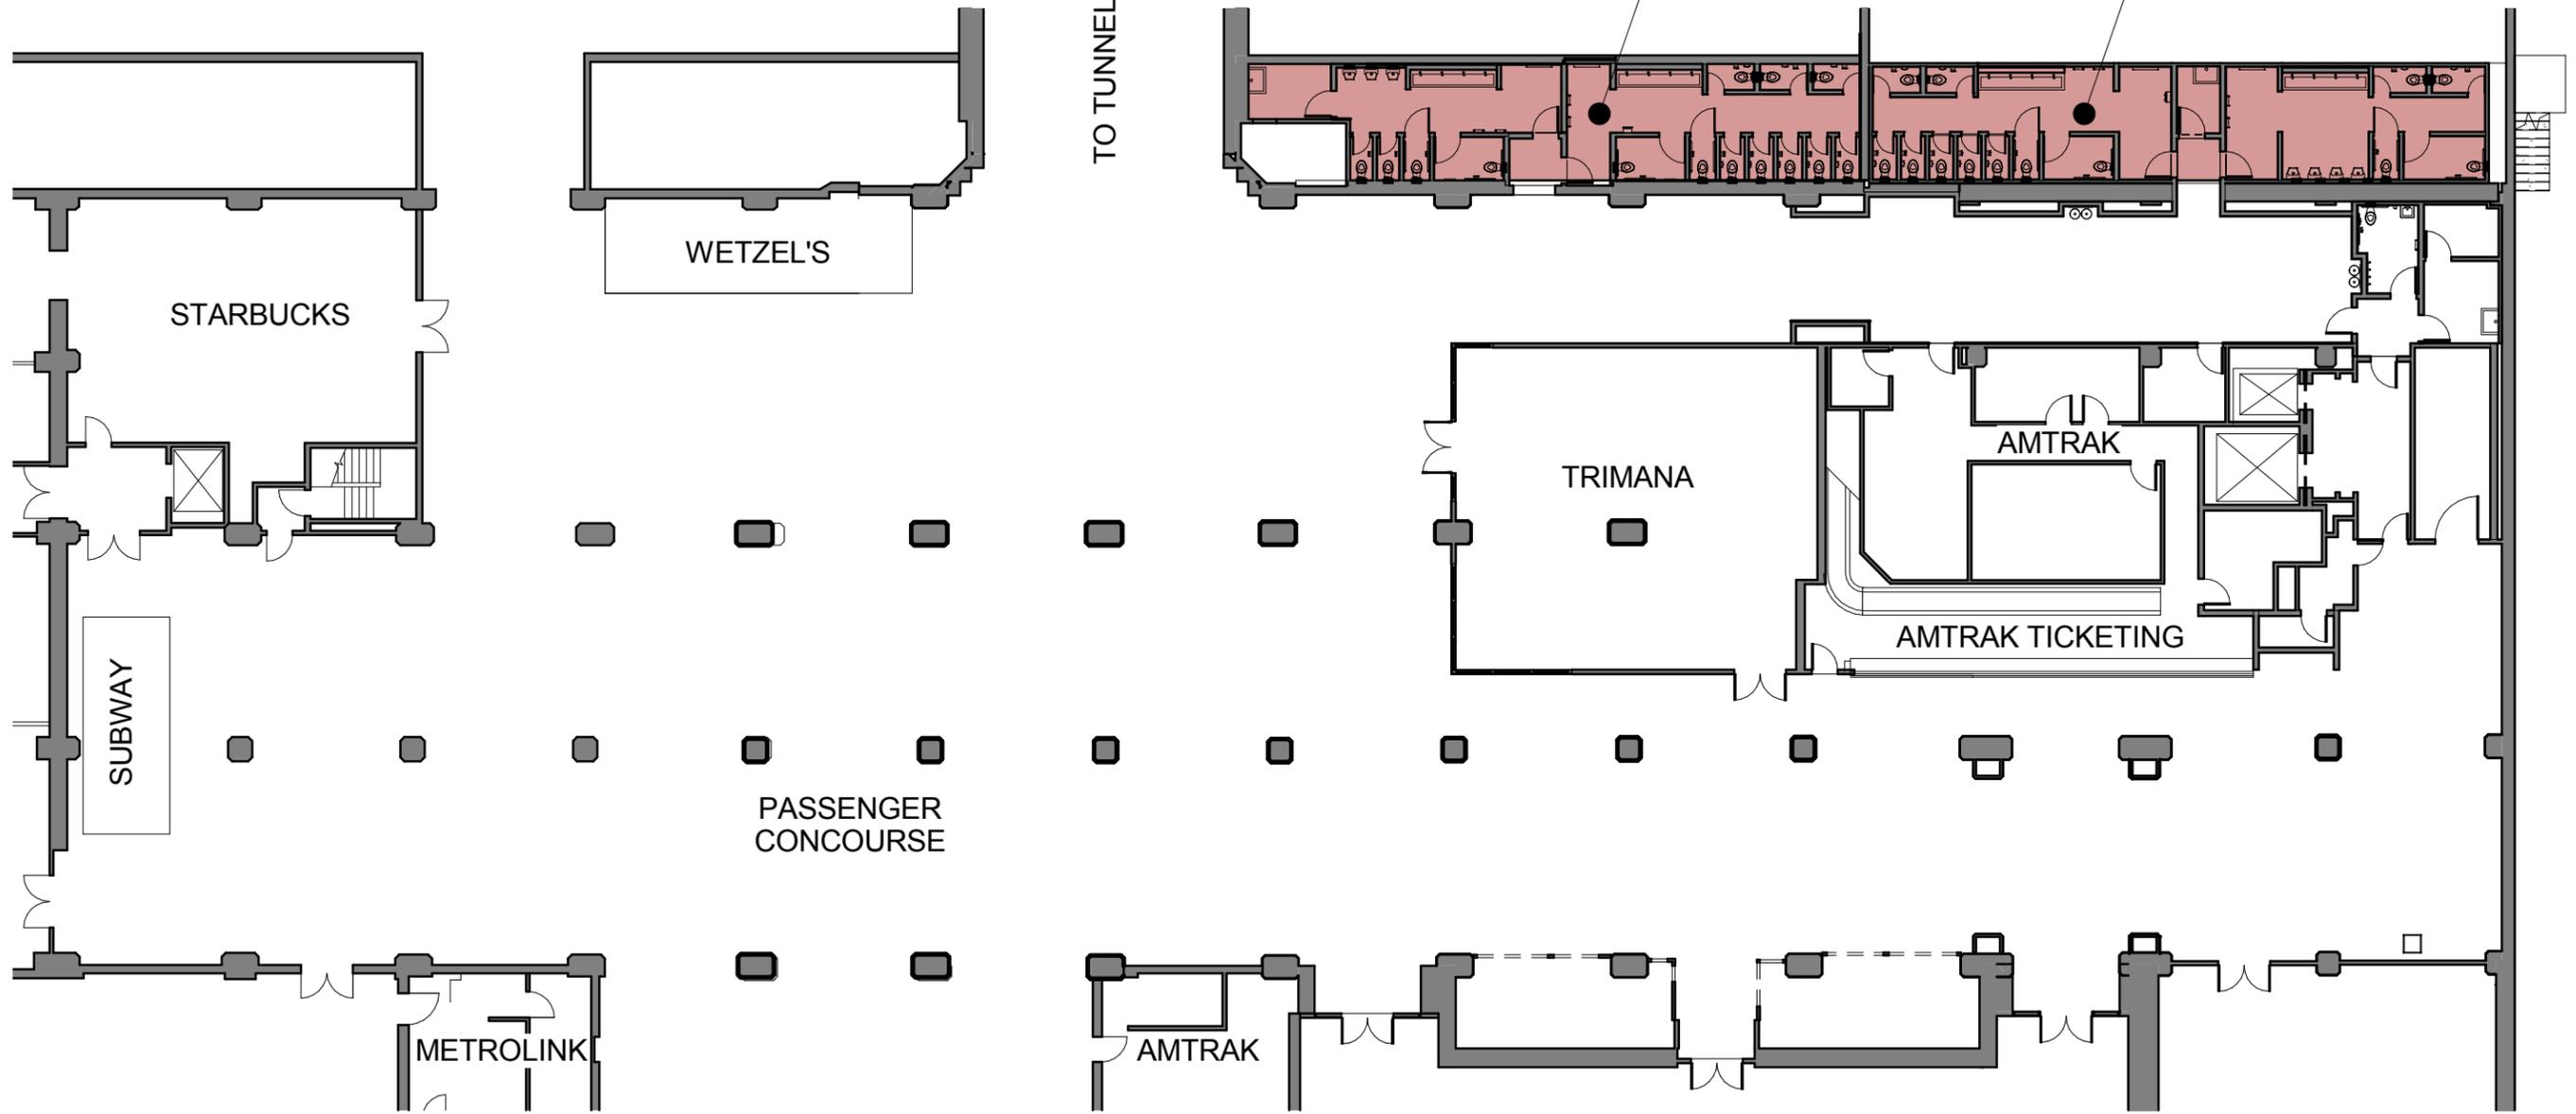

TO TUNNEL

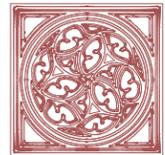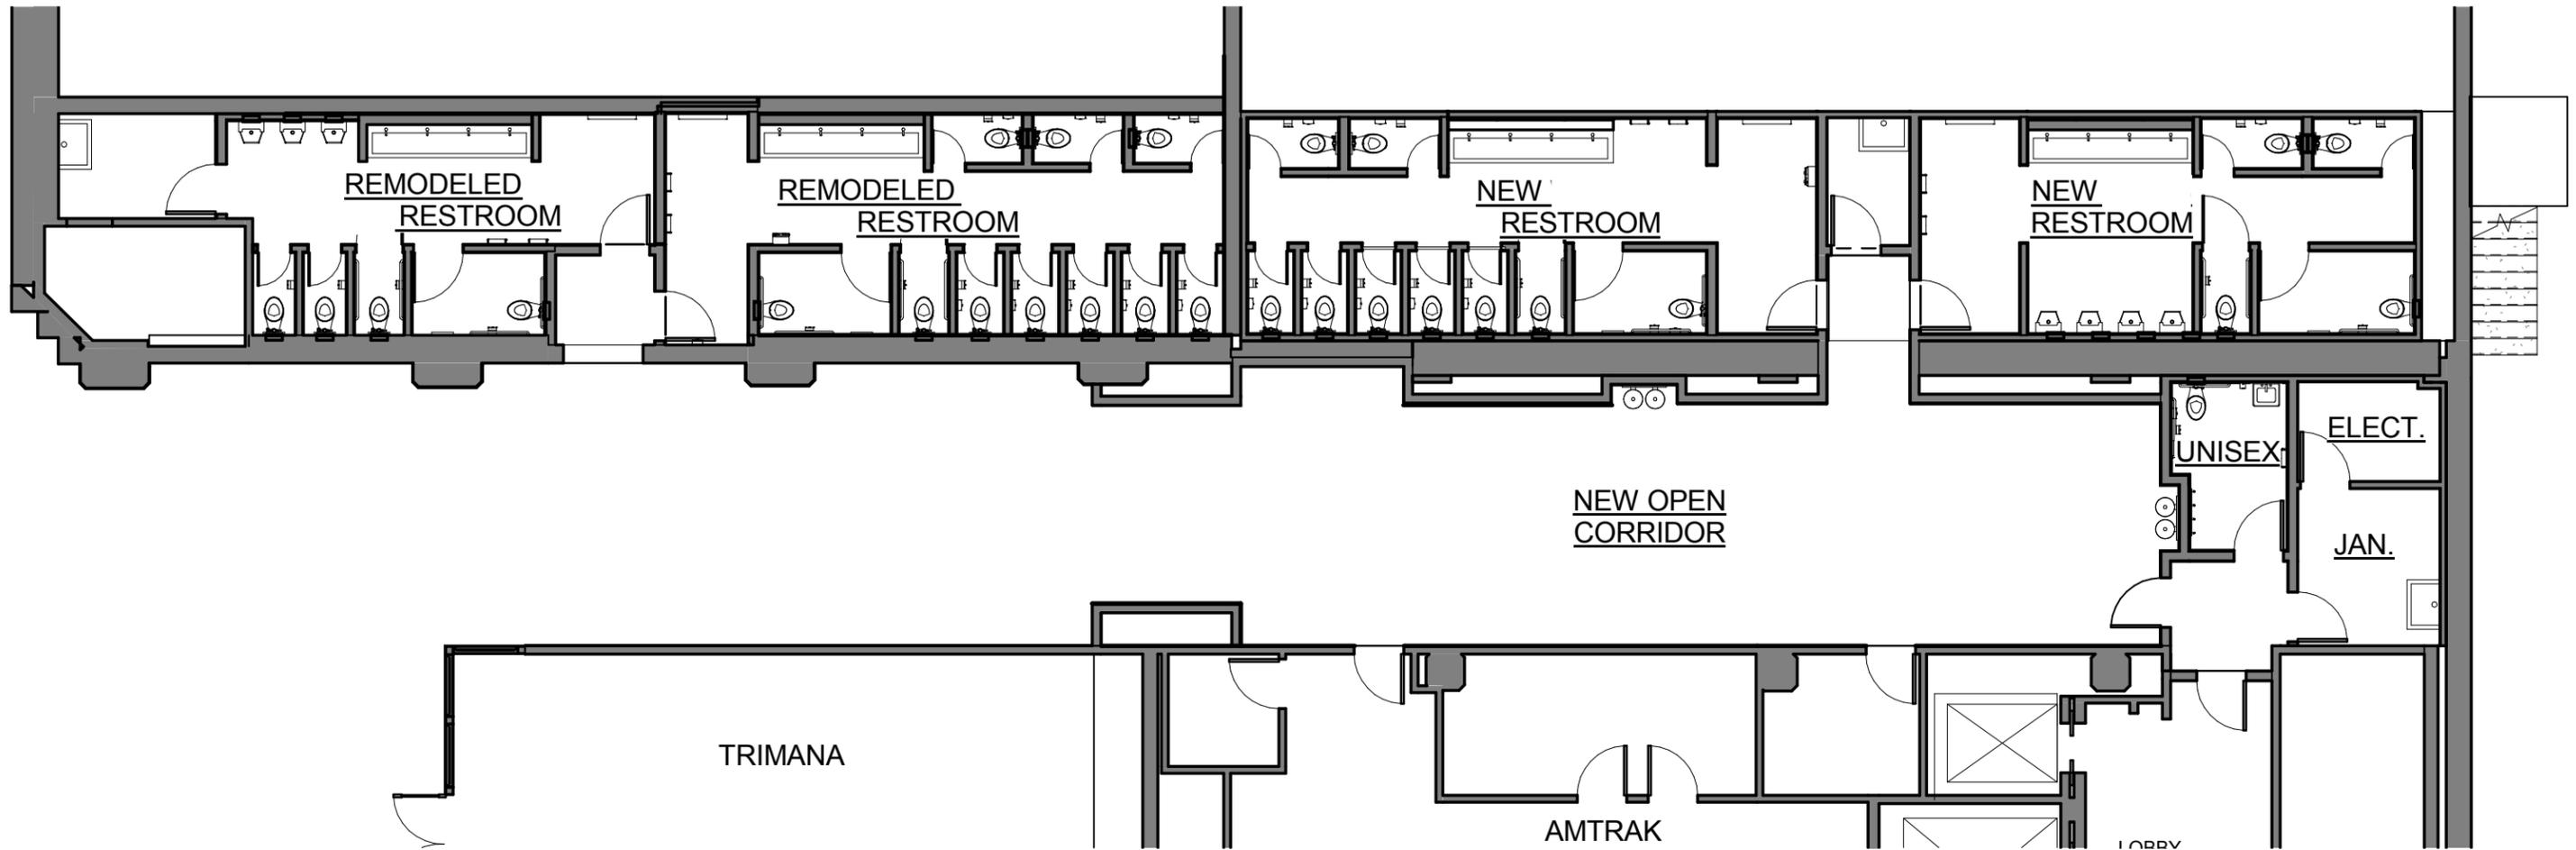

Architectural
Resources Group

PASSENGER CONCOURSE

PROPOSED RESTROOMS

LOS ANGELES UNION STATION
11216.01.018
03/27/17

